


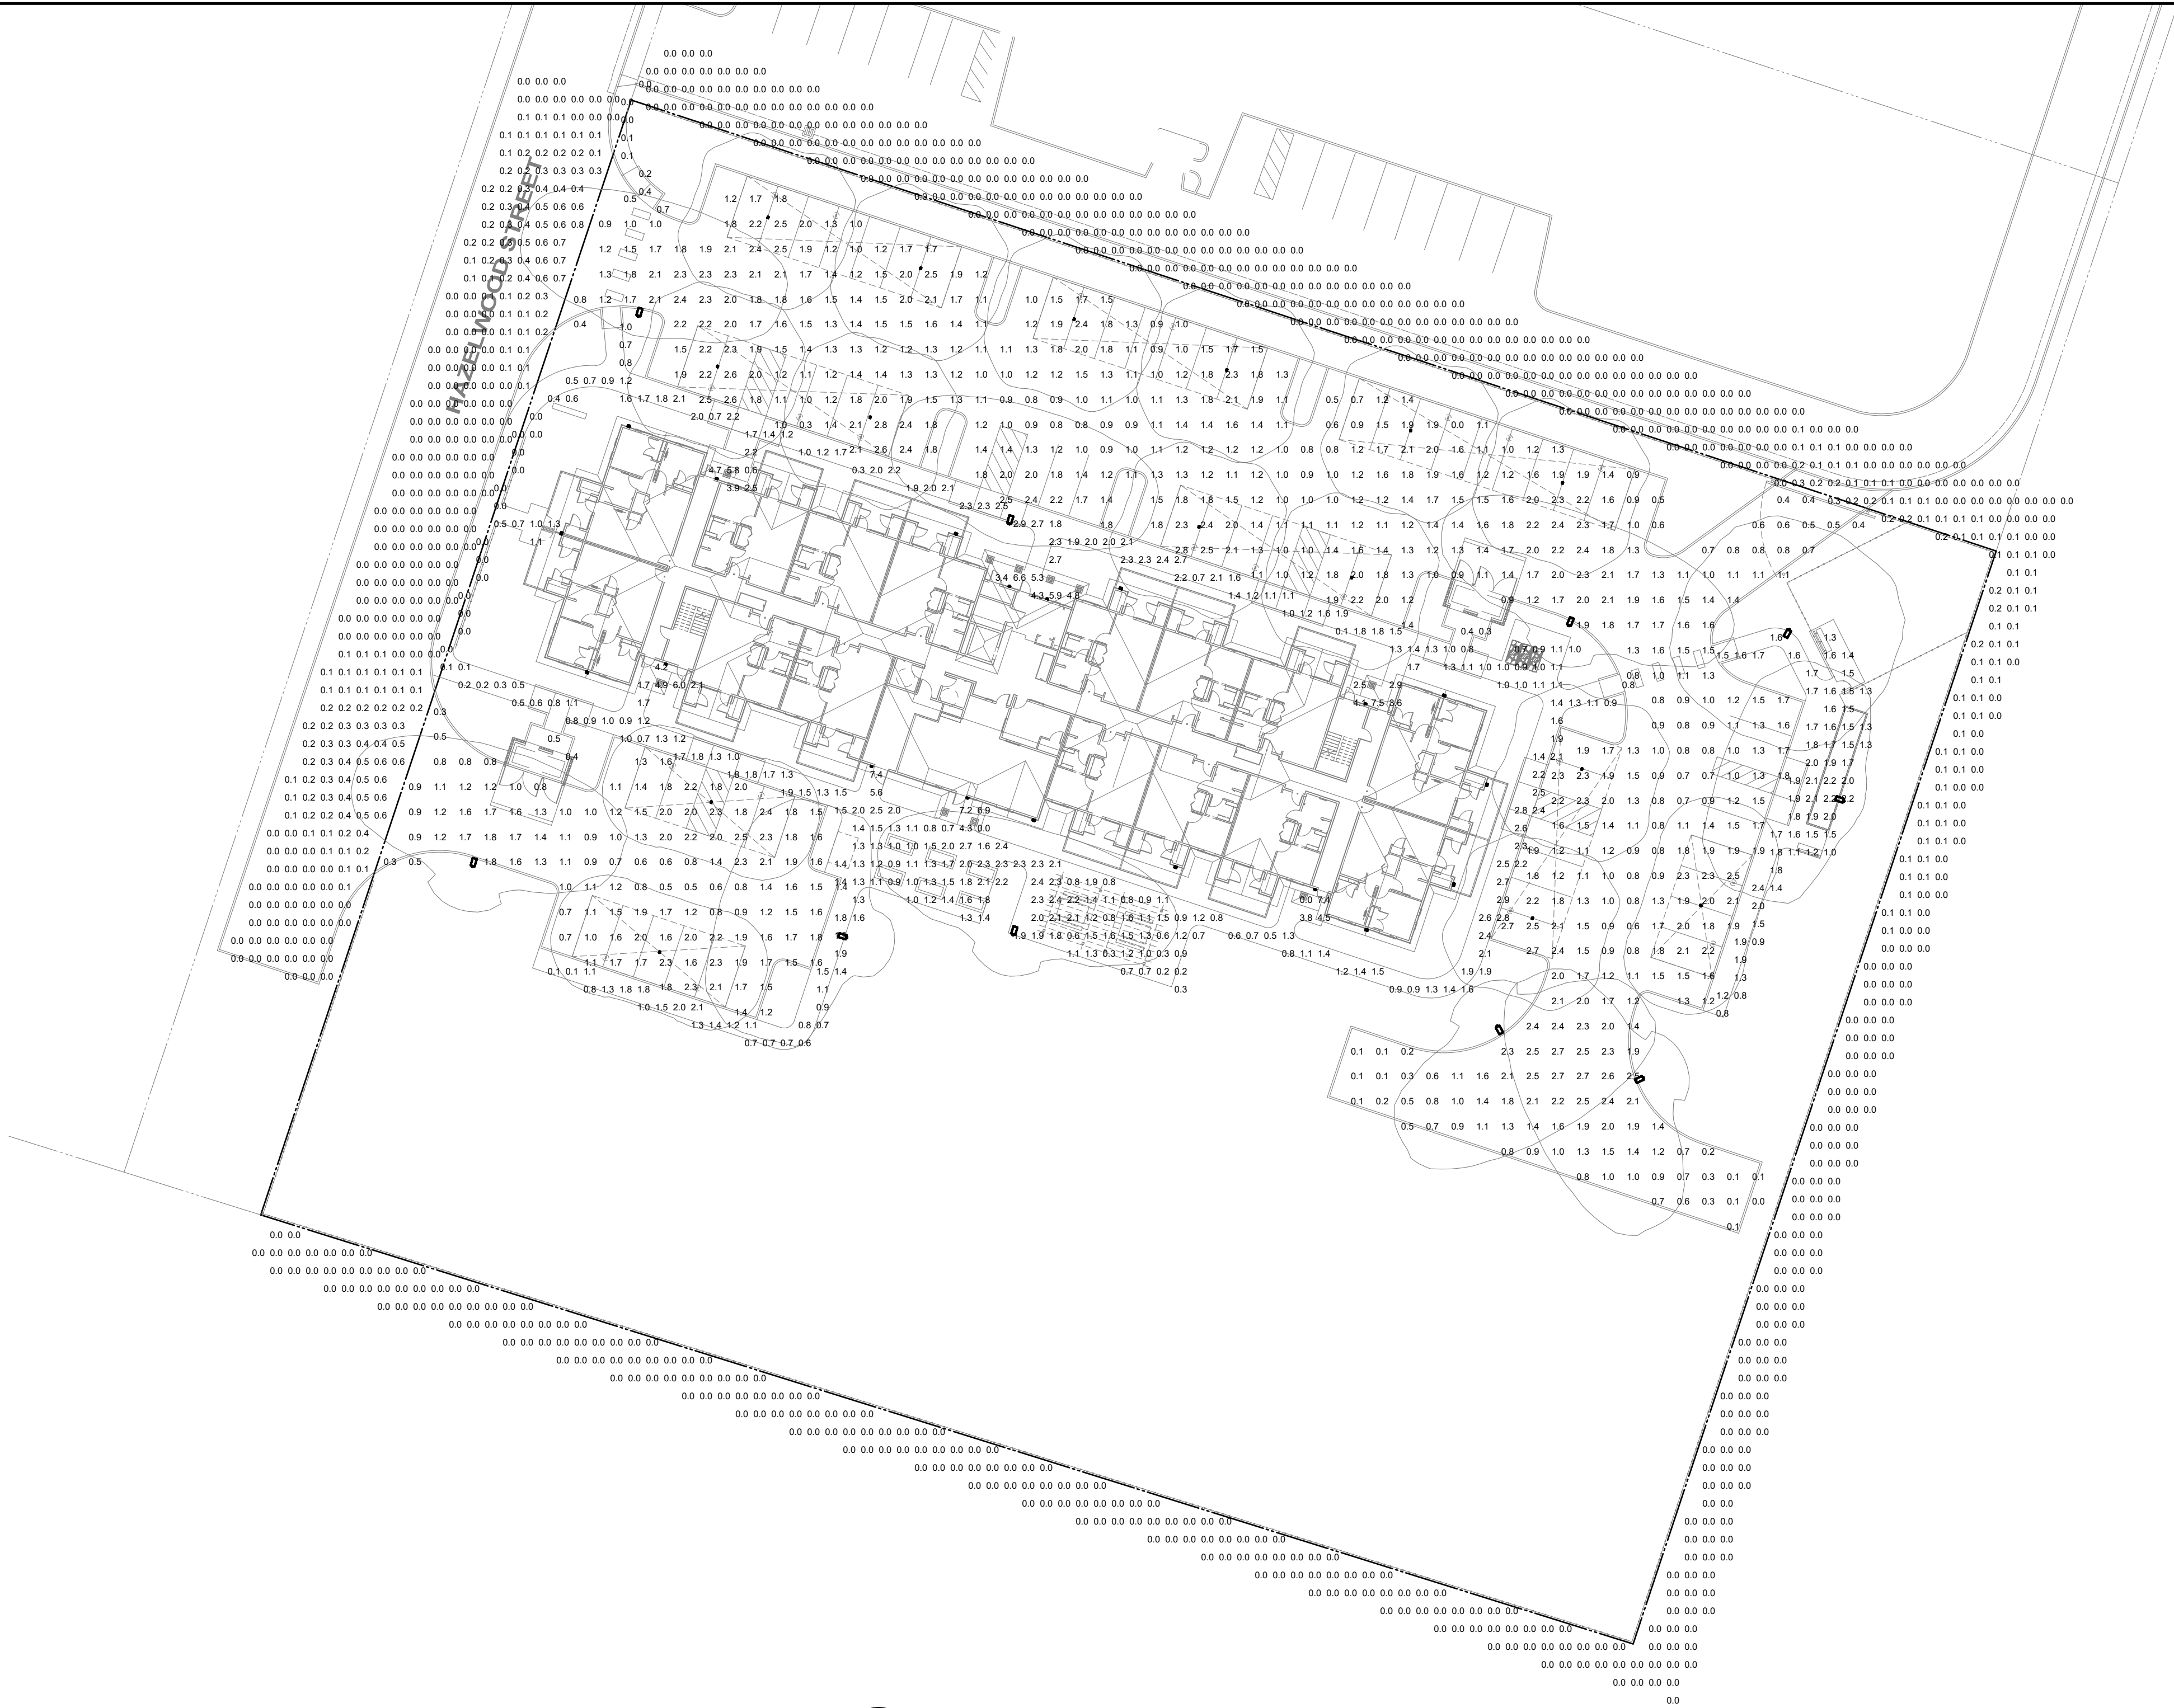

 **SITE PHOTOMETRIC PLAN**
SCALE: 1" = 30'-0"

REVISIONS

COPYRIGHT DATE

12/18/24

DRAWN BY

DE

PROJECT #

AMG24-04



PACIFIC
WEST
ARCHITECTURE

THIS DRAWING CONTAINS INFORMATION WHICH IS THE
PROPRIETARY PROPERTY OF DOUGLAS L. GIBSON, NO
PART OF THIS DRAWING OR ANY INFORMATION CONTAINED
HEREIN, INCLUDING BUT NOT LIMITED TO, THE
PLANS OR ANY INFORMATION CONTAINED HEREIN,
WITHOUT THE EXPRESS WRITTEN CONSENT OF DOUGLAS
L. GIBSON, SHALL BE REPRODUCED OR TRANSMITTED
IN ANY FORM OR BY ANY MEANS, ELECTRONIC OR
MECHANICAL, INCLUDING PHOTOCOPYING, RECORDING,
OR BY ANY INFORMATION STORAGE AND RETRIEVAL
SYSTEM, WITHOUT THE EXPRESS WRITTEN CONSENT OF
DOUGLAS L. GIBSON. CONSTRUCTION UNTIL IT IS SIGNED BY THE ARCHITECT.
COPYRIGHT © BY PACIFIC WEST
ARCHITECTURE

ALASKA - ARIZONA - CALIFORNIA - COLORADO - HAWAII - IDAHO -
LOUISIANA - MONTANA - NEVADA - NEW MEXICO - NORTH DAKOTA - OREGON -
SOUTH DAKOTA - U.S.V.I. - UTAH - WASHINGTON - WYOMING

Pacific West Architecture

430 E. STATE STREET, SUITE 100
EAGLE, IDAHO 83616
(208) 451-3267
fax (208) 451-3267

PROJECT

FORT BRAGG SENIOR
APARTMENTS

HAZELWOOD STREET
FORT BRAGG, CA

REVISIONS

12/18/24

DE

AMG24-04

ALASKA - ARIZONA - CALIFORNIA - COLORADO - HAWAII - IDAHO -
LOUISIANA - MONTANA - NEVADA - NEW MEXICO - NORTH DAKOTA - OREGON -
SOUTH DAKOTA - U.S.V.I. - UTAH - WASHINGTON - WYOMING

PROJECT

FORT BRAGG SENIOR
APARTMENTS

HAZELWOOD STREET
FORT BRAGG, CA

REVISIONS

12/18/24


DE

AMG24-04

ALASKA - ARIZONA - CALIFORNIA - COLORADO - HAWAII - IDAHO -
LOUISIANA - MONTANA - NEVADA - NEW MEXICO - NORTH DAKOTA - OREGON -
SOUTH DAKOTA - U.S.V.I. - UTAH - WASHINGTON - WYOMING

SCHEMATIC SET / NOT FOR CONSTRUCTION

E1.02

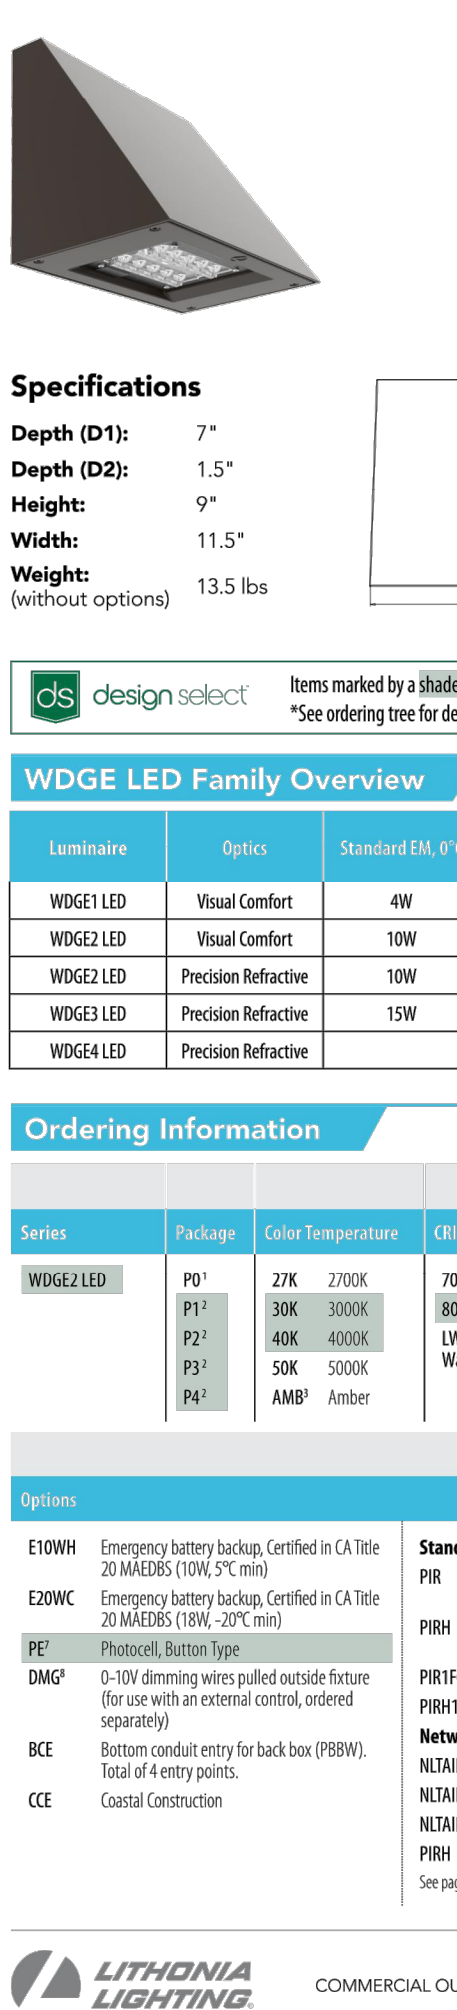

WDGE LED


Architectural Wall Sconce

Precision Refractive Optic



Specifications:

Depth (D1):	7"
Depth (D2):	1.5"
Height:	9"
Width:	11.5"
Weight:	13.5 lbs
(without options)	

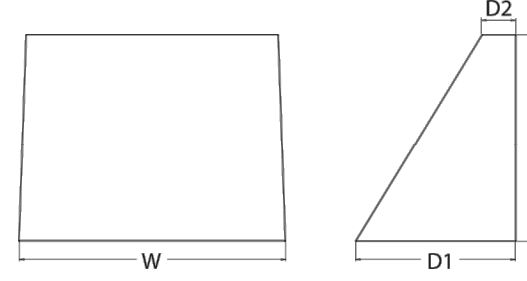



Items marked by a shaded background qualify for the Design Select program and ship in 15 days or less. To learn more about Design Select, visit www.aualitybrands.com/designselect.
 *See ordering tree for details

WDGE LED Family Overview

Luminaire	Optics	Standard EM, 0°C	Cold EM, -20°C	Sensor	Approximate Lumens (4000K, 80CRI)										
					P0	P1	P2	P3	P4	P5	P6	P7	P8	P9	
WDGE1 LED	Visual Comfort	4W	--	--	750	1,200	2,000	--	--	--	--	--	--	--	--
WDGE2 LED	Visual Comfort	10W	18W	Standalone / night	--	1,200	2,000	3,000	--	4,500	6,000	--	--	--	--
WDGE2 LED	Precision Refractive	10W	18W	Standalone / night	700	1,200	2,000	3,200	4,200	--	--	--	--	--	--
WDGE3 LED	Precision Refractive	15W	18W	Standalone / night	--	7,500	8,500	10,000	12,000	--	--	--	--	--	--
WDGE4 LED	Precision Refractive	--	--	Standalone / night	--	12,000	16,000	18,000	20,000	22,000	25,000	--	--	--	--

Ordering Information

Series	Package	Color Temperature	CRI	Distribution	Voltage	Mounting	
WDGE2 LED	P0*	27K 2700K	70CRI*	T1S Type I Short	18VOLT	Shipped included SCM Surface mounting bracket	Shipped separately
	P1*	30K 3000K	80CRI	T2M Type I Medium	340*		
	P2*	40K 4000K	1W Limited Wavelength	T3M Type III Medium	487*		
	P4*	50K 5000K	AMB* Amber	T4M Type IV Medium	487*		
				T5M Forward Throw Medium			

EXAMPLE: WDGE2 LED P3 40K 80CRI T3M MVOLT SRM D8XDC

Options	Standalone Sensors/Controls	Finish
E10WH	Emergency battery backup, Certified in CA Title 20 MADES (10W, 7°C min)	D80DC Dark bronze
E20C	Emergency battery backup, Certified in CA Title 20 MADES (10W, 7°C min)	D810C Black
FP	Photo-cell, Button type	D90AD Natural aluminum
DMG	0-10V dimming wires pulled outside fixture (for use with an external control, ordered separately)	D91AD White
BCE	Bottom control entry for back box (P89N), Total of 4 entry points	D85SD Sandstone
CCE	Casual Construction	D95TD Textured dark bronze
		D81SD Textured black
		D91AD Textured natural aluminum
		D91WD Textured white
		D81SD Textured sandstone

See page 4 for a list of back box factory



COMMERCIAL OUTDOOR

One Lithonia Way • Cary, Georgia, Georgia 30012 • Phone: 1-800-755-SERP (7378) • www.lithonia.com
 © 2019-2024 Auality Brands Lighting, Inc. All rights reserved.

WDGE2 LED
Rev. 05/2024

			Catalog Number	WPX0 LED ALO-3 30K MVOLT	
			Notes		
			Type	WS1	

Contractor Select™

WPX LED

Wall packs

The WPX LED wall packs are energy efficient, cost effective, and aesthetically appealing full cut off solution for both new construction and HID wall pack replacement/renovation opportunities. Reliable IP66 construction and excellent LED lumen maintenance ensure a long service life.

FEATURES:

- Architectural design at very economical prices
- Energy efficient - payback in less than two years
- Wide range of configuration options available

Note: WPX3 lumen package and all the WPX configuration options are not included in the Contractor Select program. For more information, please visit [WPX LED](#).

Luminaire	CCT	Lumens	Input Watts	Photovolt	Finish	Voltage	Catalog Number	CI Code	IUPC	Pallet Qty.	Replaces Up To
WPX0	50Wx2 3000K/ 4000K/ 5000K	850 – 1,600	6.4-13W	Switchable On/Off	DARK BRONZE	120-277V	WPX0 LED ALO 50Wx2 MVOLT PE DOBBD M2	*276U40	Y961825T1806	280	70W Metal Halide
WPX1	4000K	2,900	24W	N/A	DARK BRONZE	120-277V	WPX1 LED P2 40K MVOLT DOBXDD M4	*26SSWK	Y93048870589	160	150W Metal Halide
WPX2	4000K	6,000	47W	N/A	DARK BRONZE	120-277V	WPX2 LED 40K MVOLT DOBXD M2	*26SSK3	Y93048870756	120	250W Metal Halide
	5000K	6,000	47W	N/A	DARK BRONZE	120-277V	WPX2 LED 50K MVOLT DOBXD M2	*26SS36	Y93048870770	120	250W Metal Halide

More configurations are available. [Click here](#) or visit [www.aacbybrands.com](#) and search for [WPX LED](#).

CONTRACTOR SELECT WPX SERIES LED

Page 1 of 2