
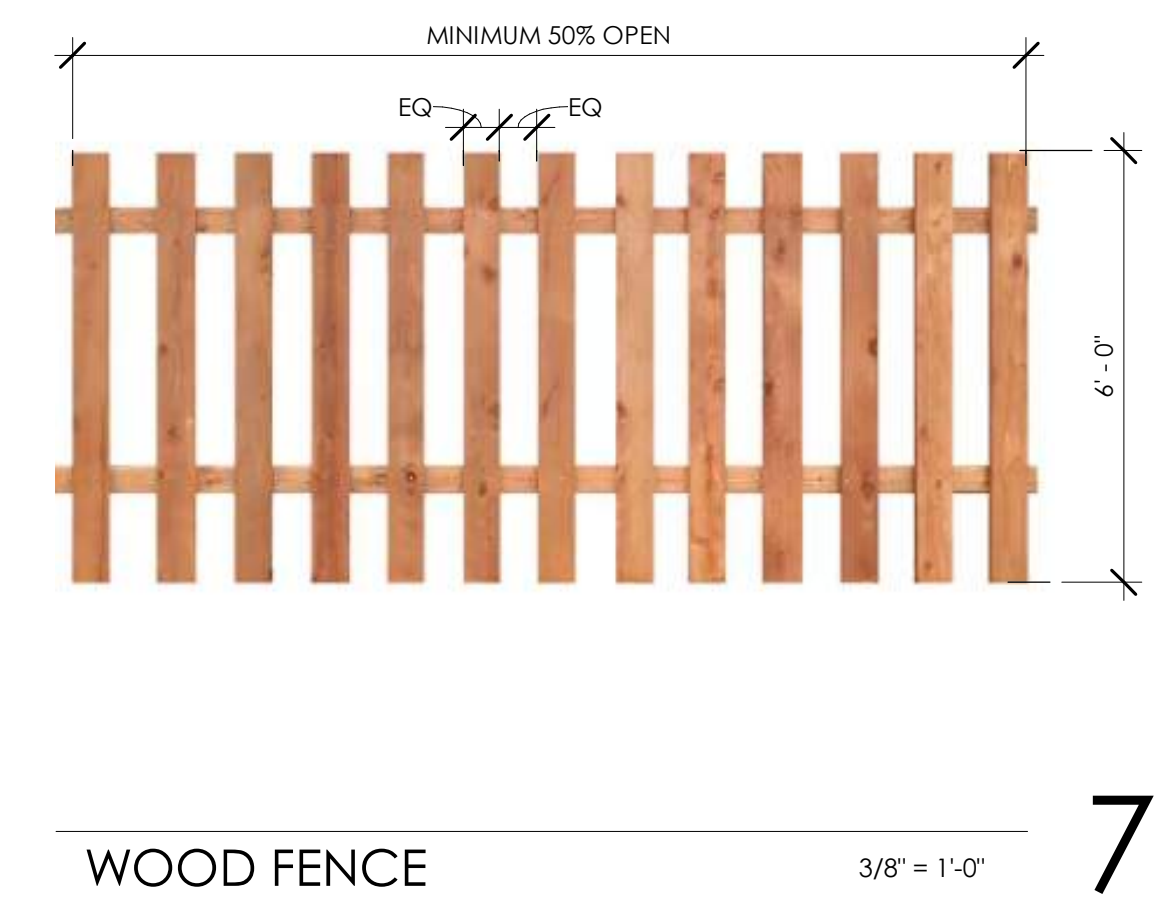
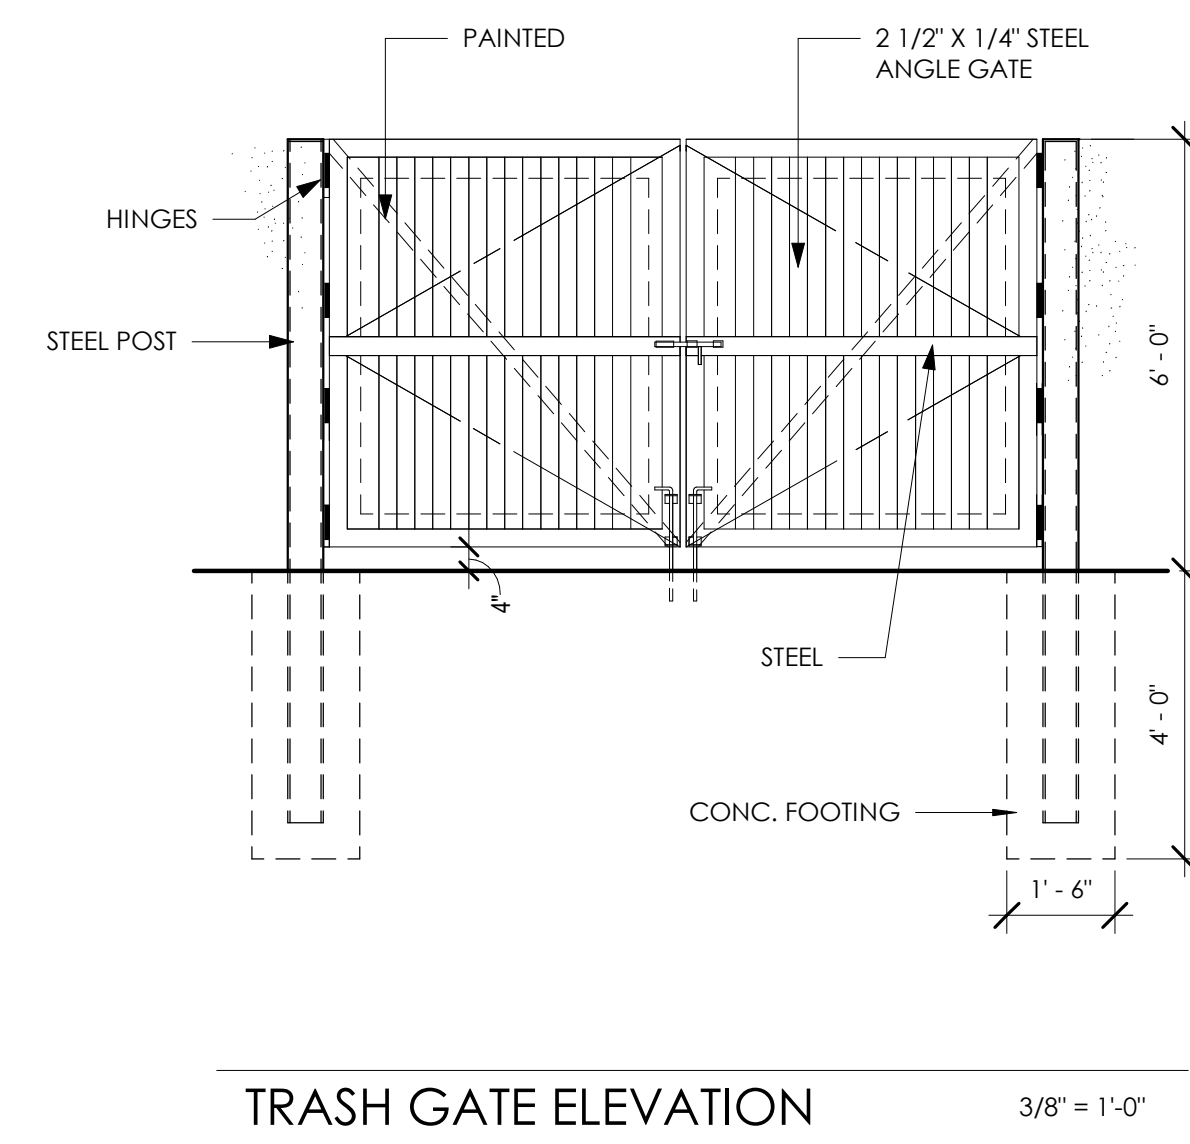
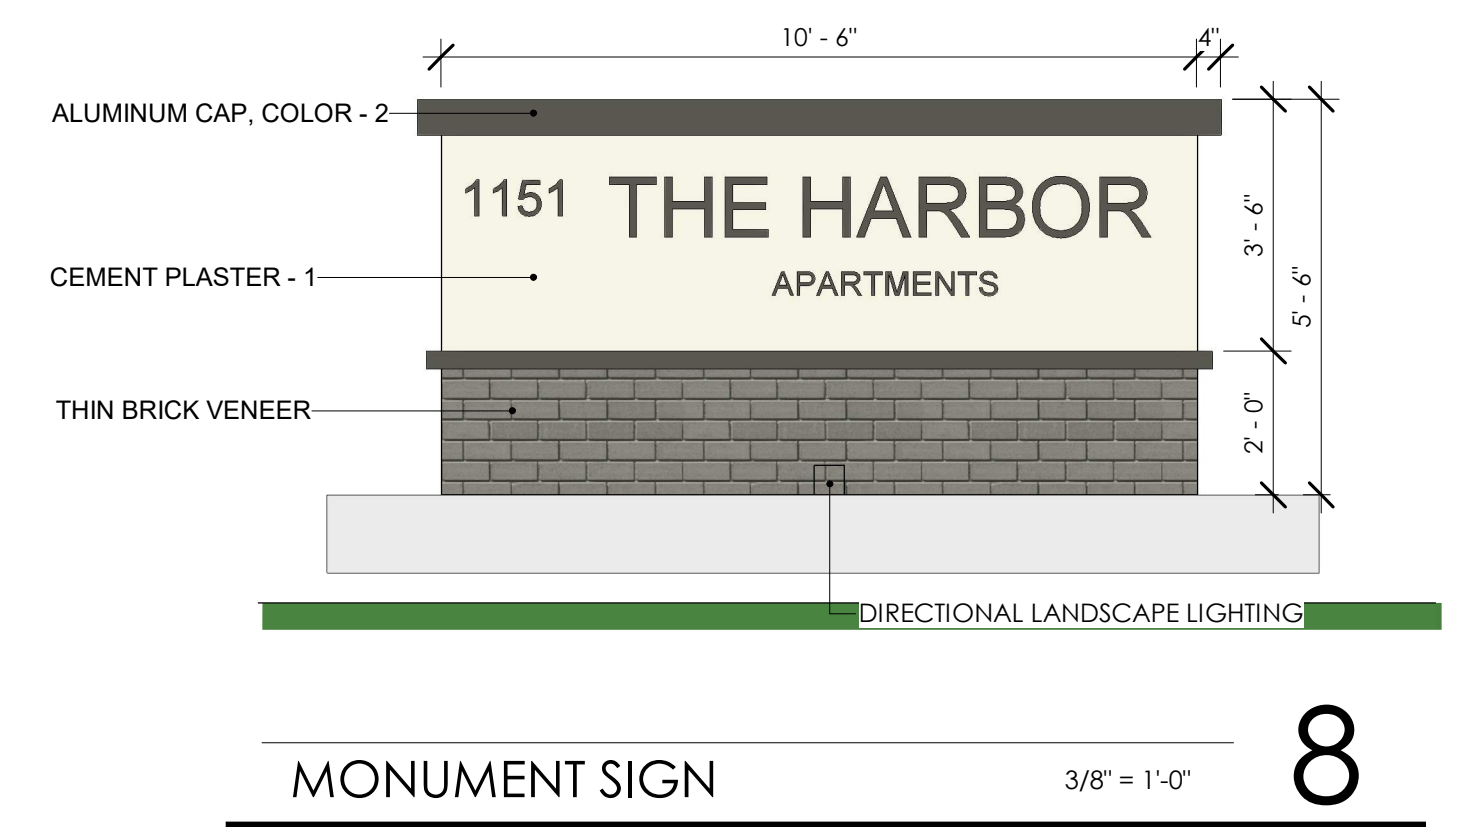
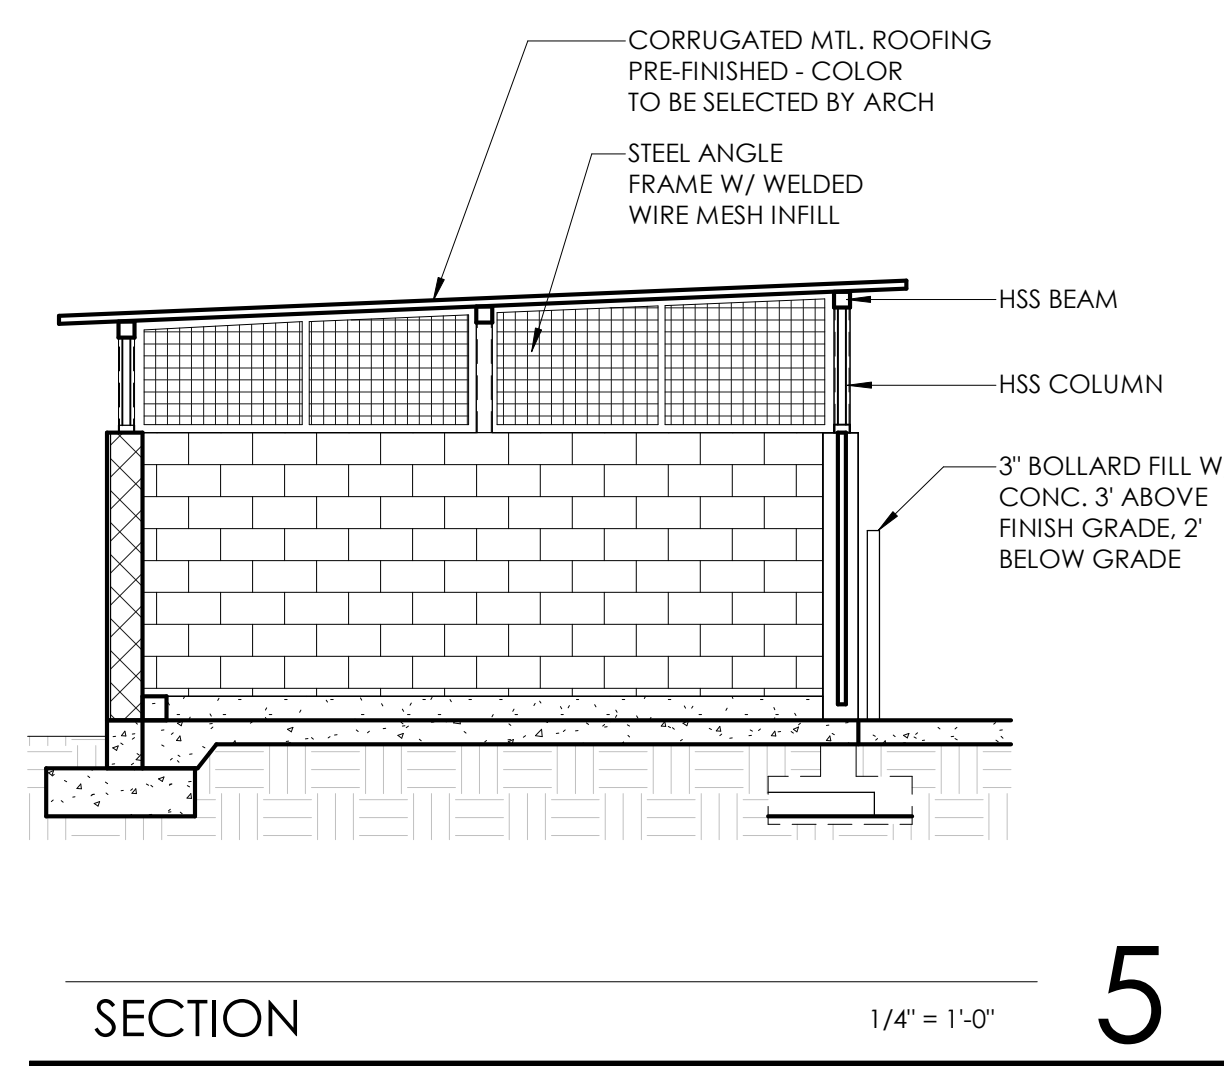
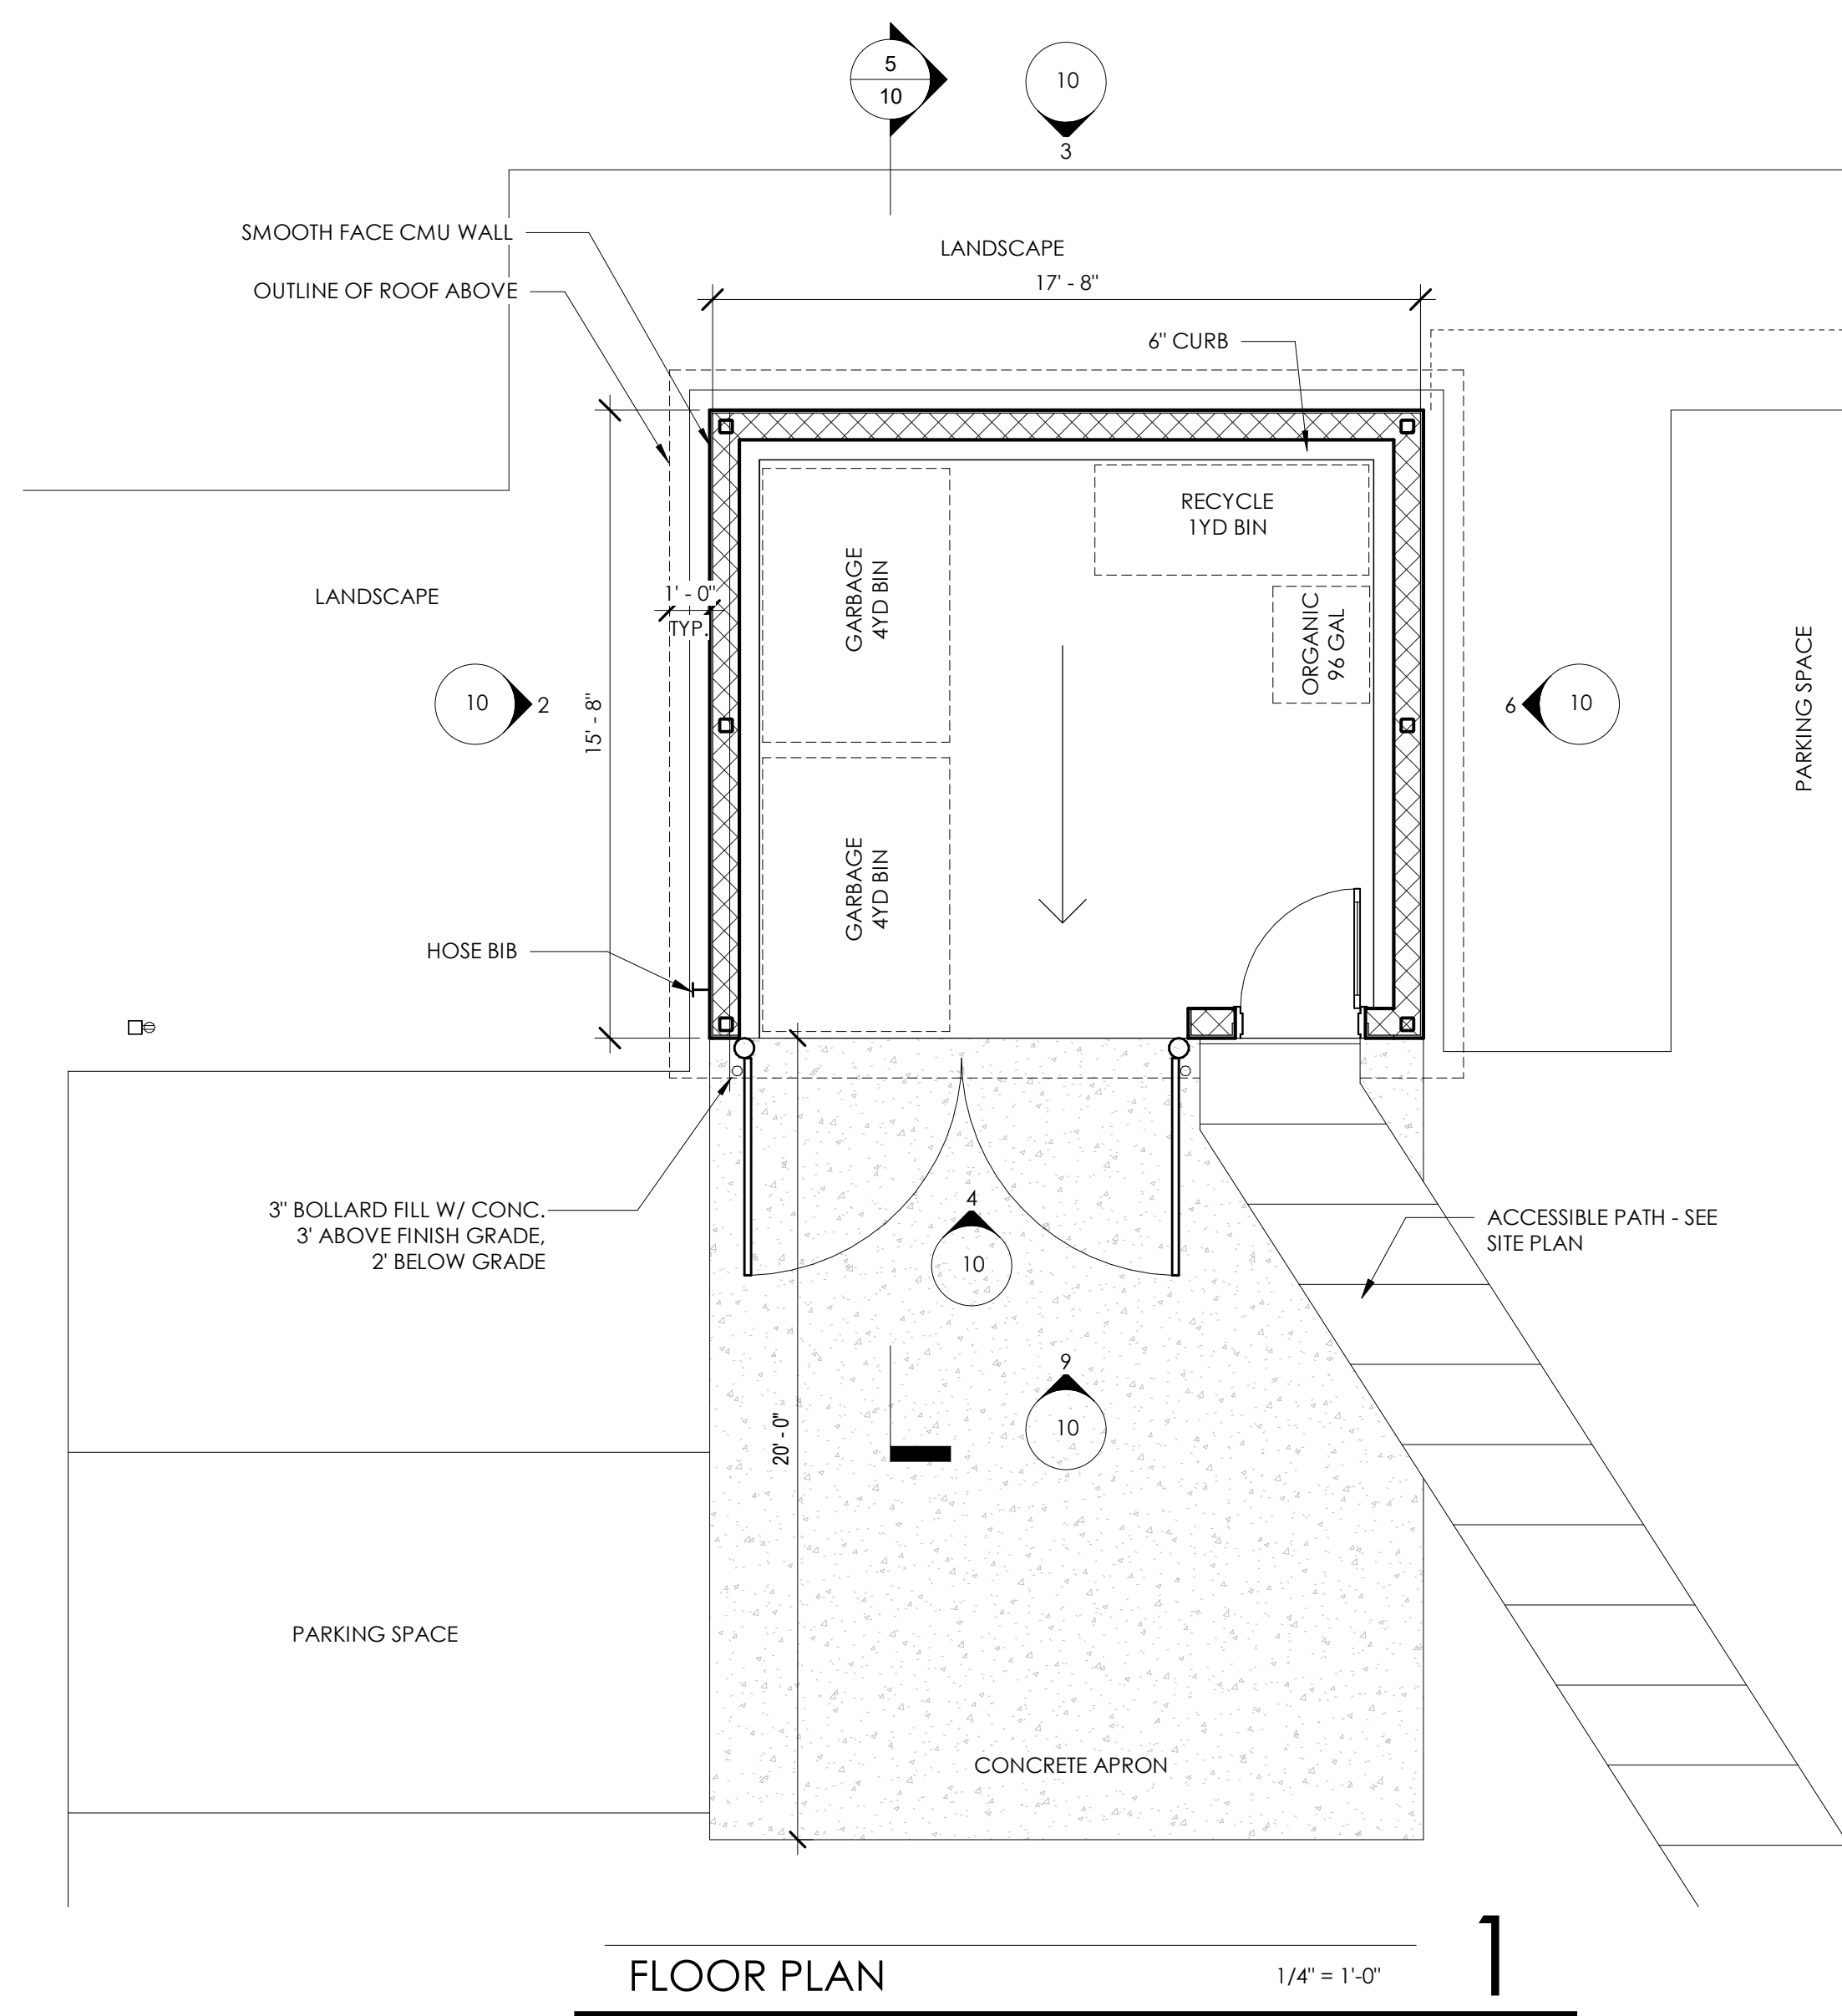
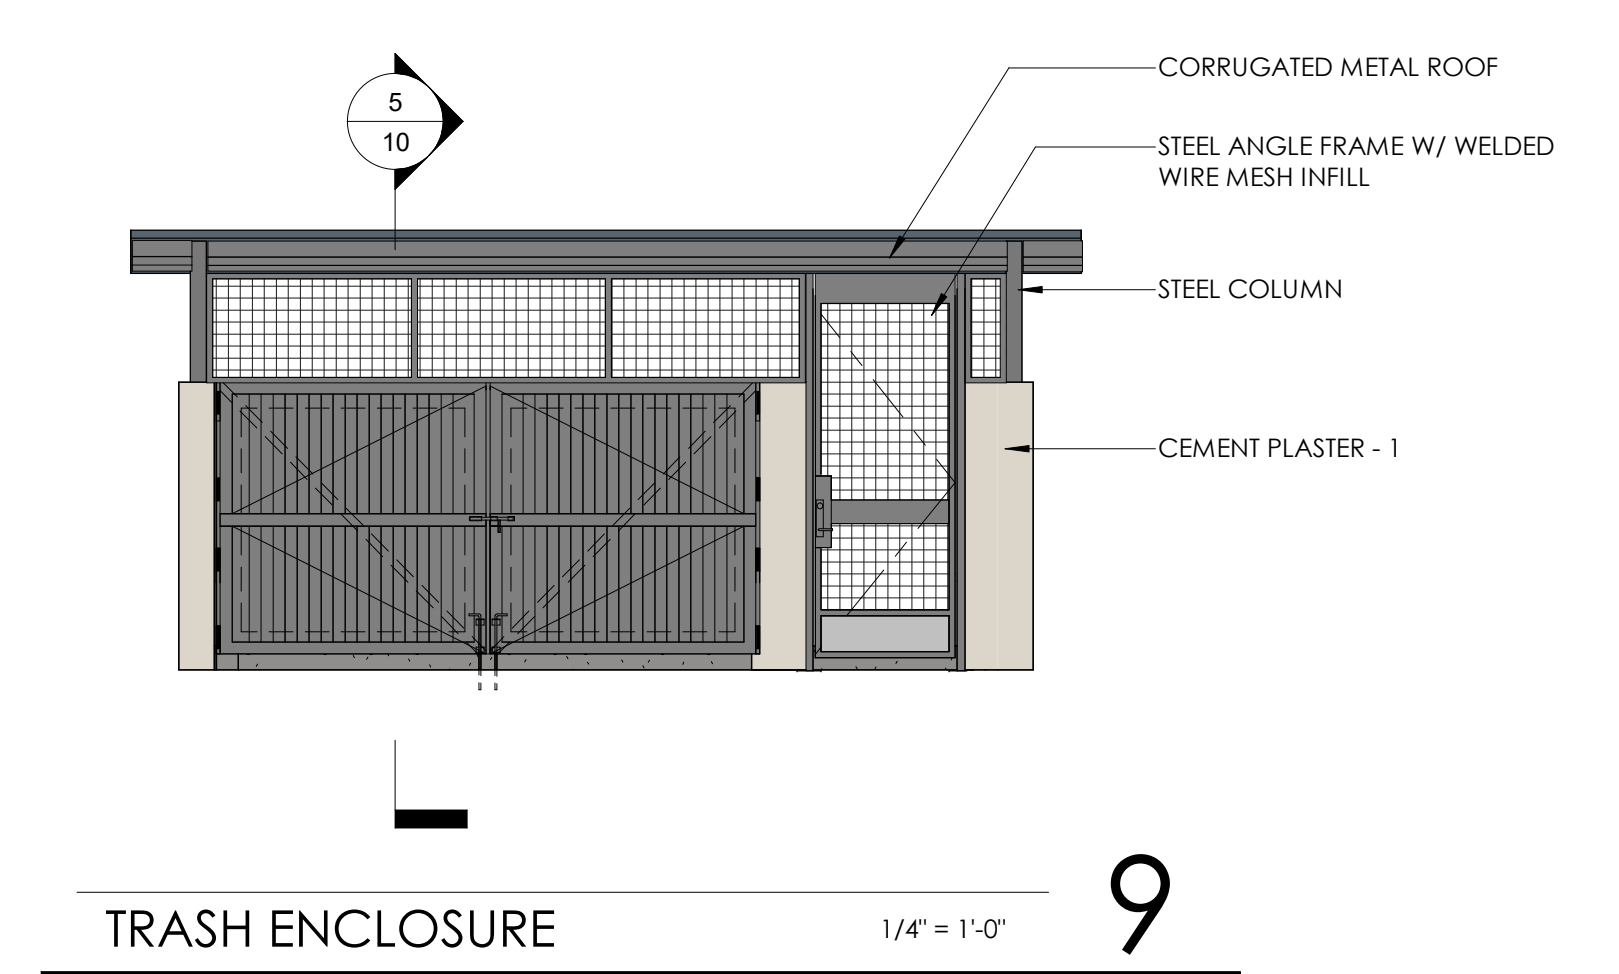
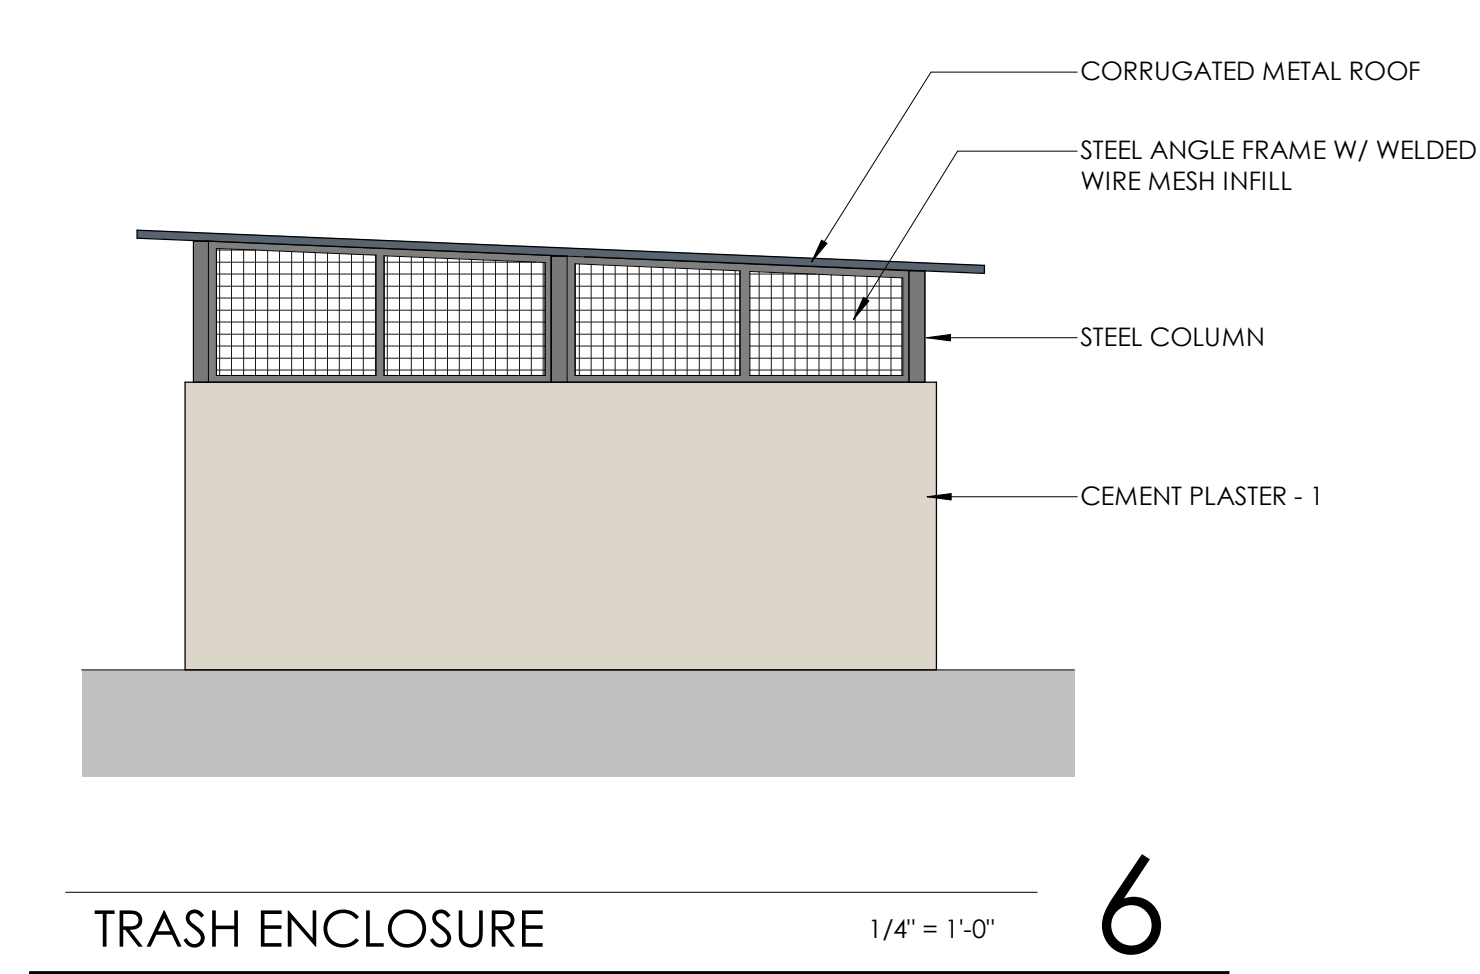
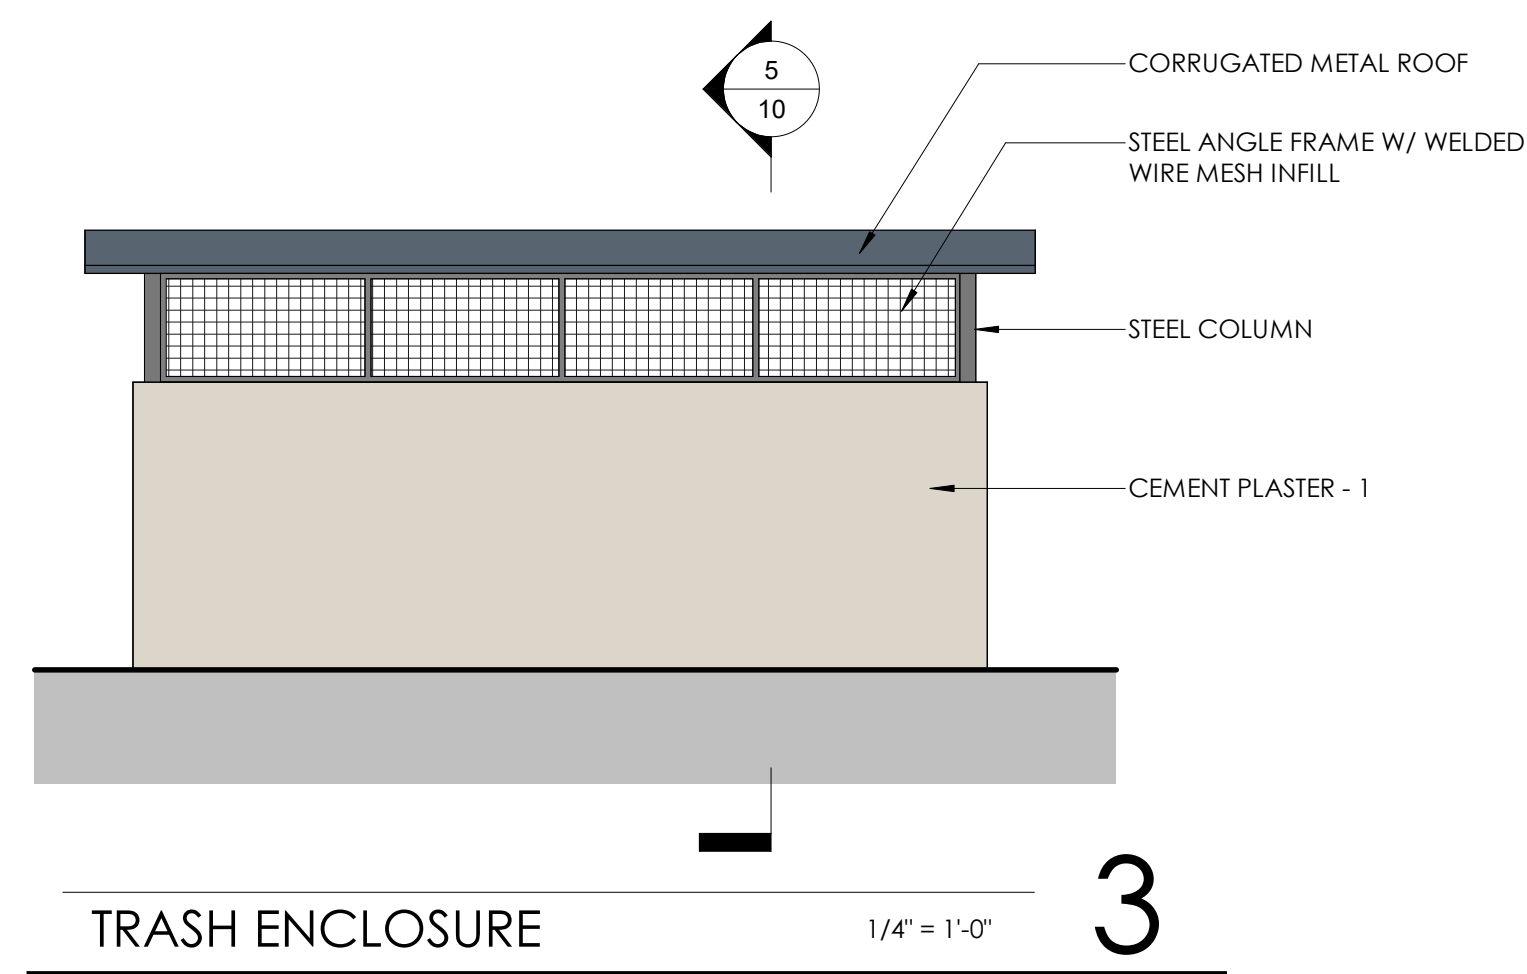


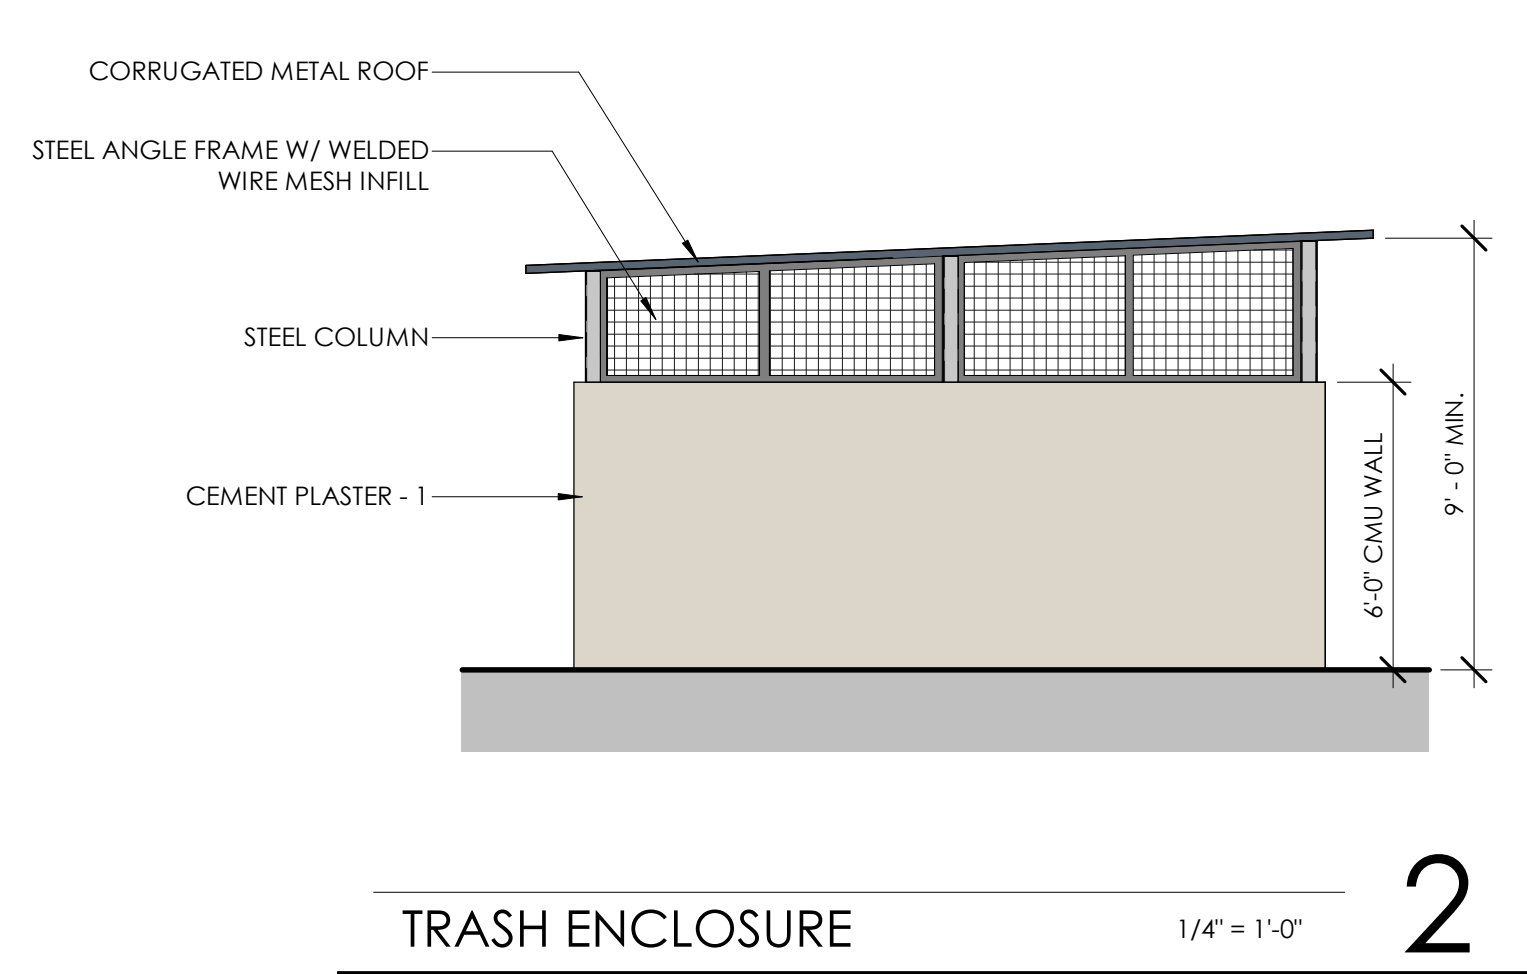

HRGA

2277 Fair Oaks Boulevard, Studio 220
Sacramento, California 95825
916.993-4800 | www.hrgarchitects.com

FORT BRAGG APARTMENTS

1151 SOUTH MAIN STREET, FORT BRAGG, CA

01/23/2025

24031

10