




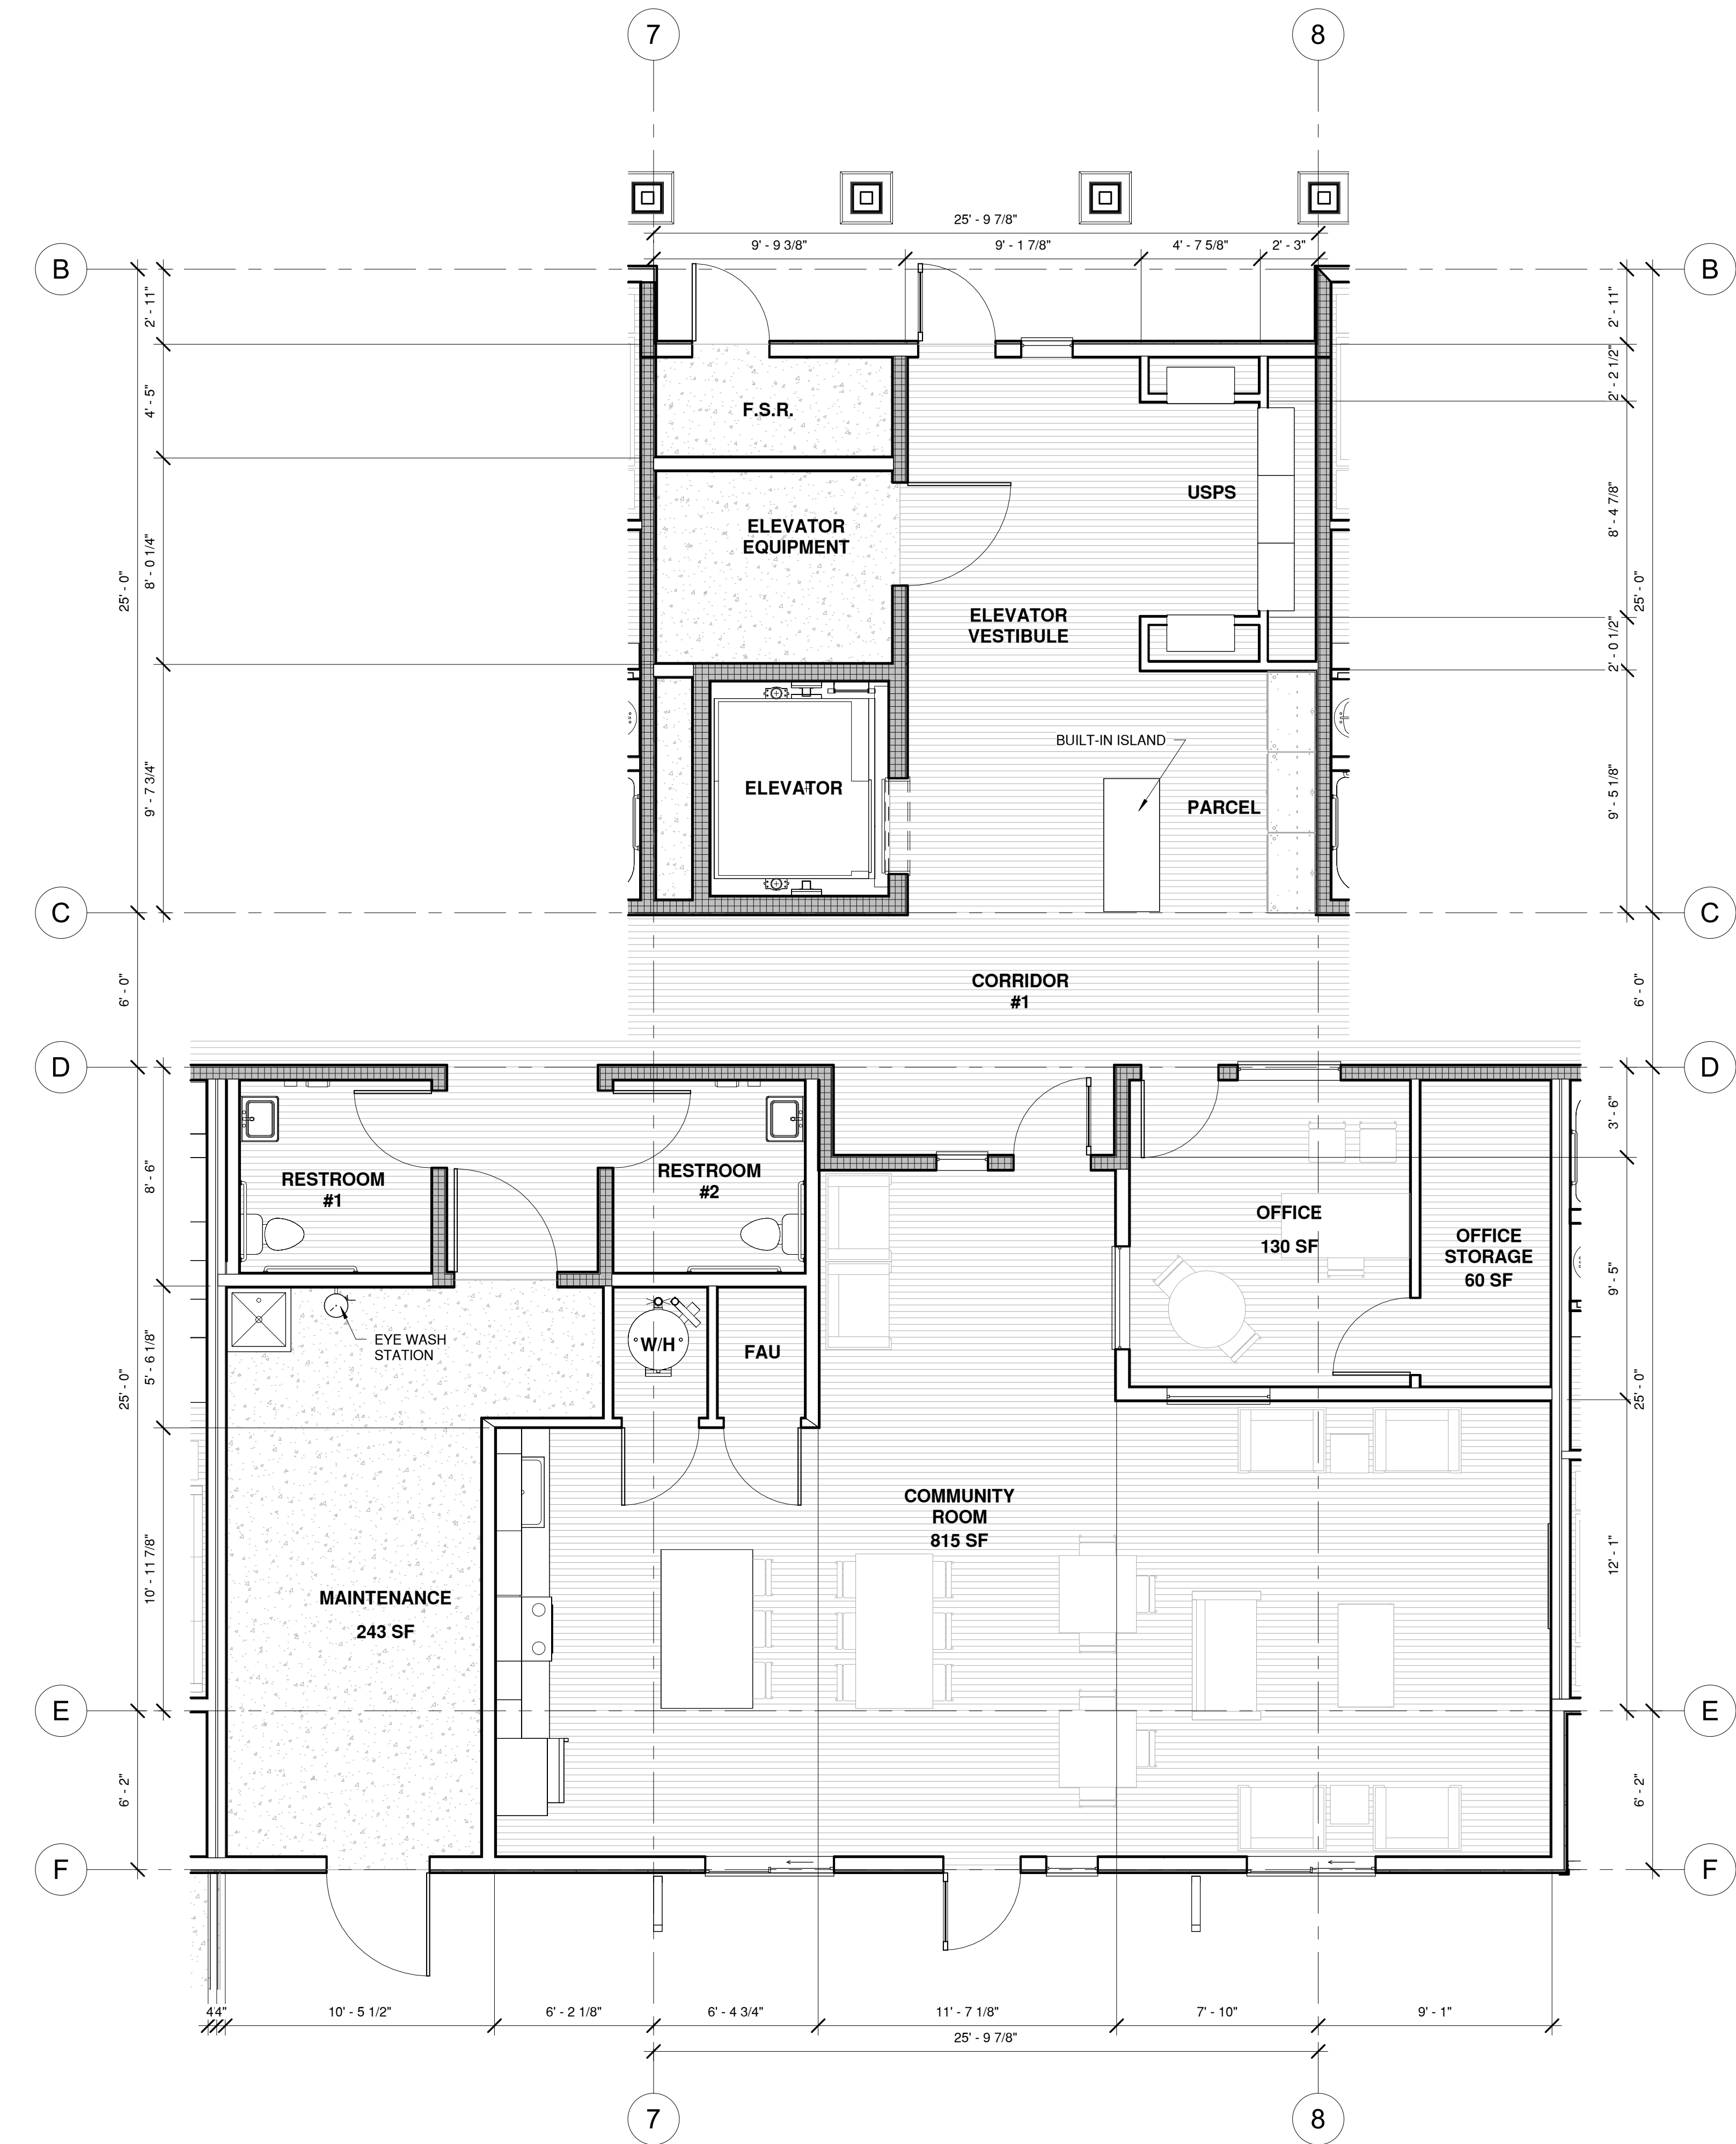

1 COMMUNITY CENTER & MAIN ENTRANCE PLAN
1/4" = 1'-0"

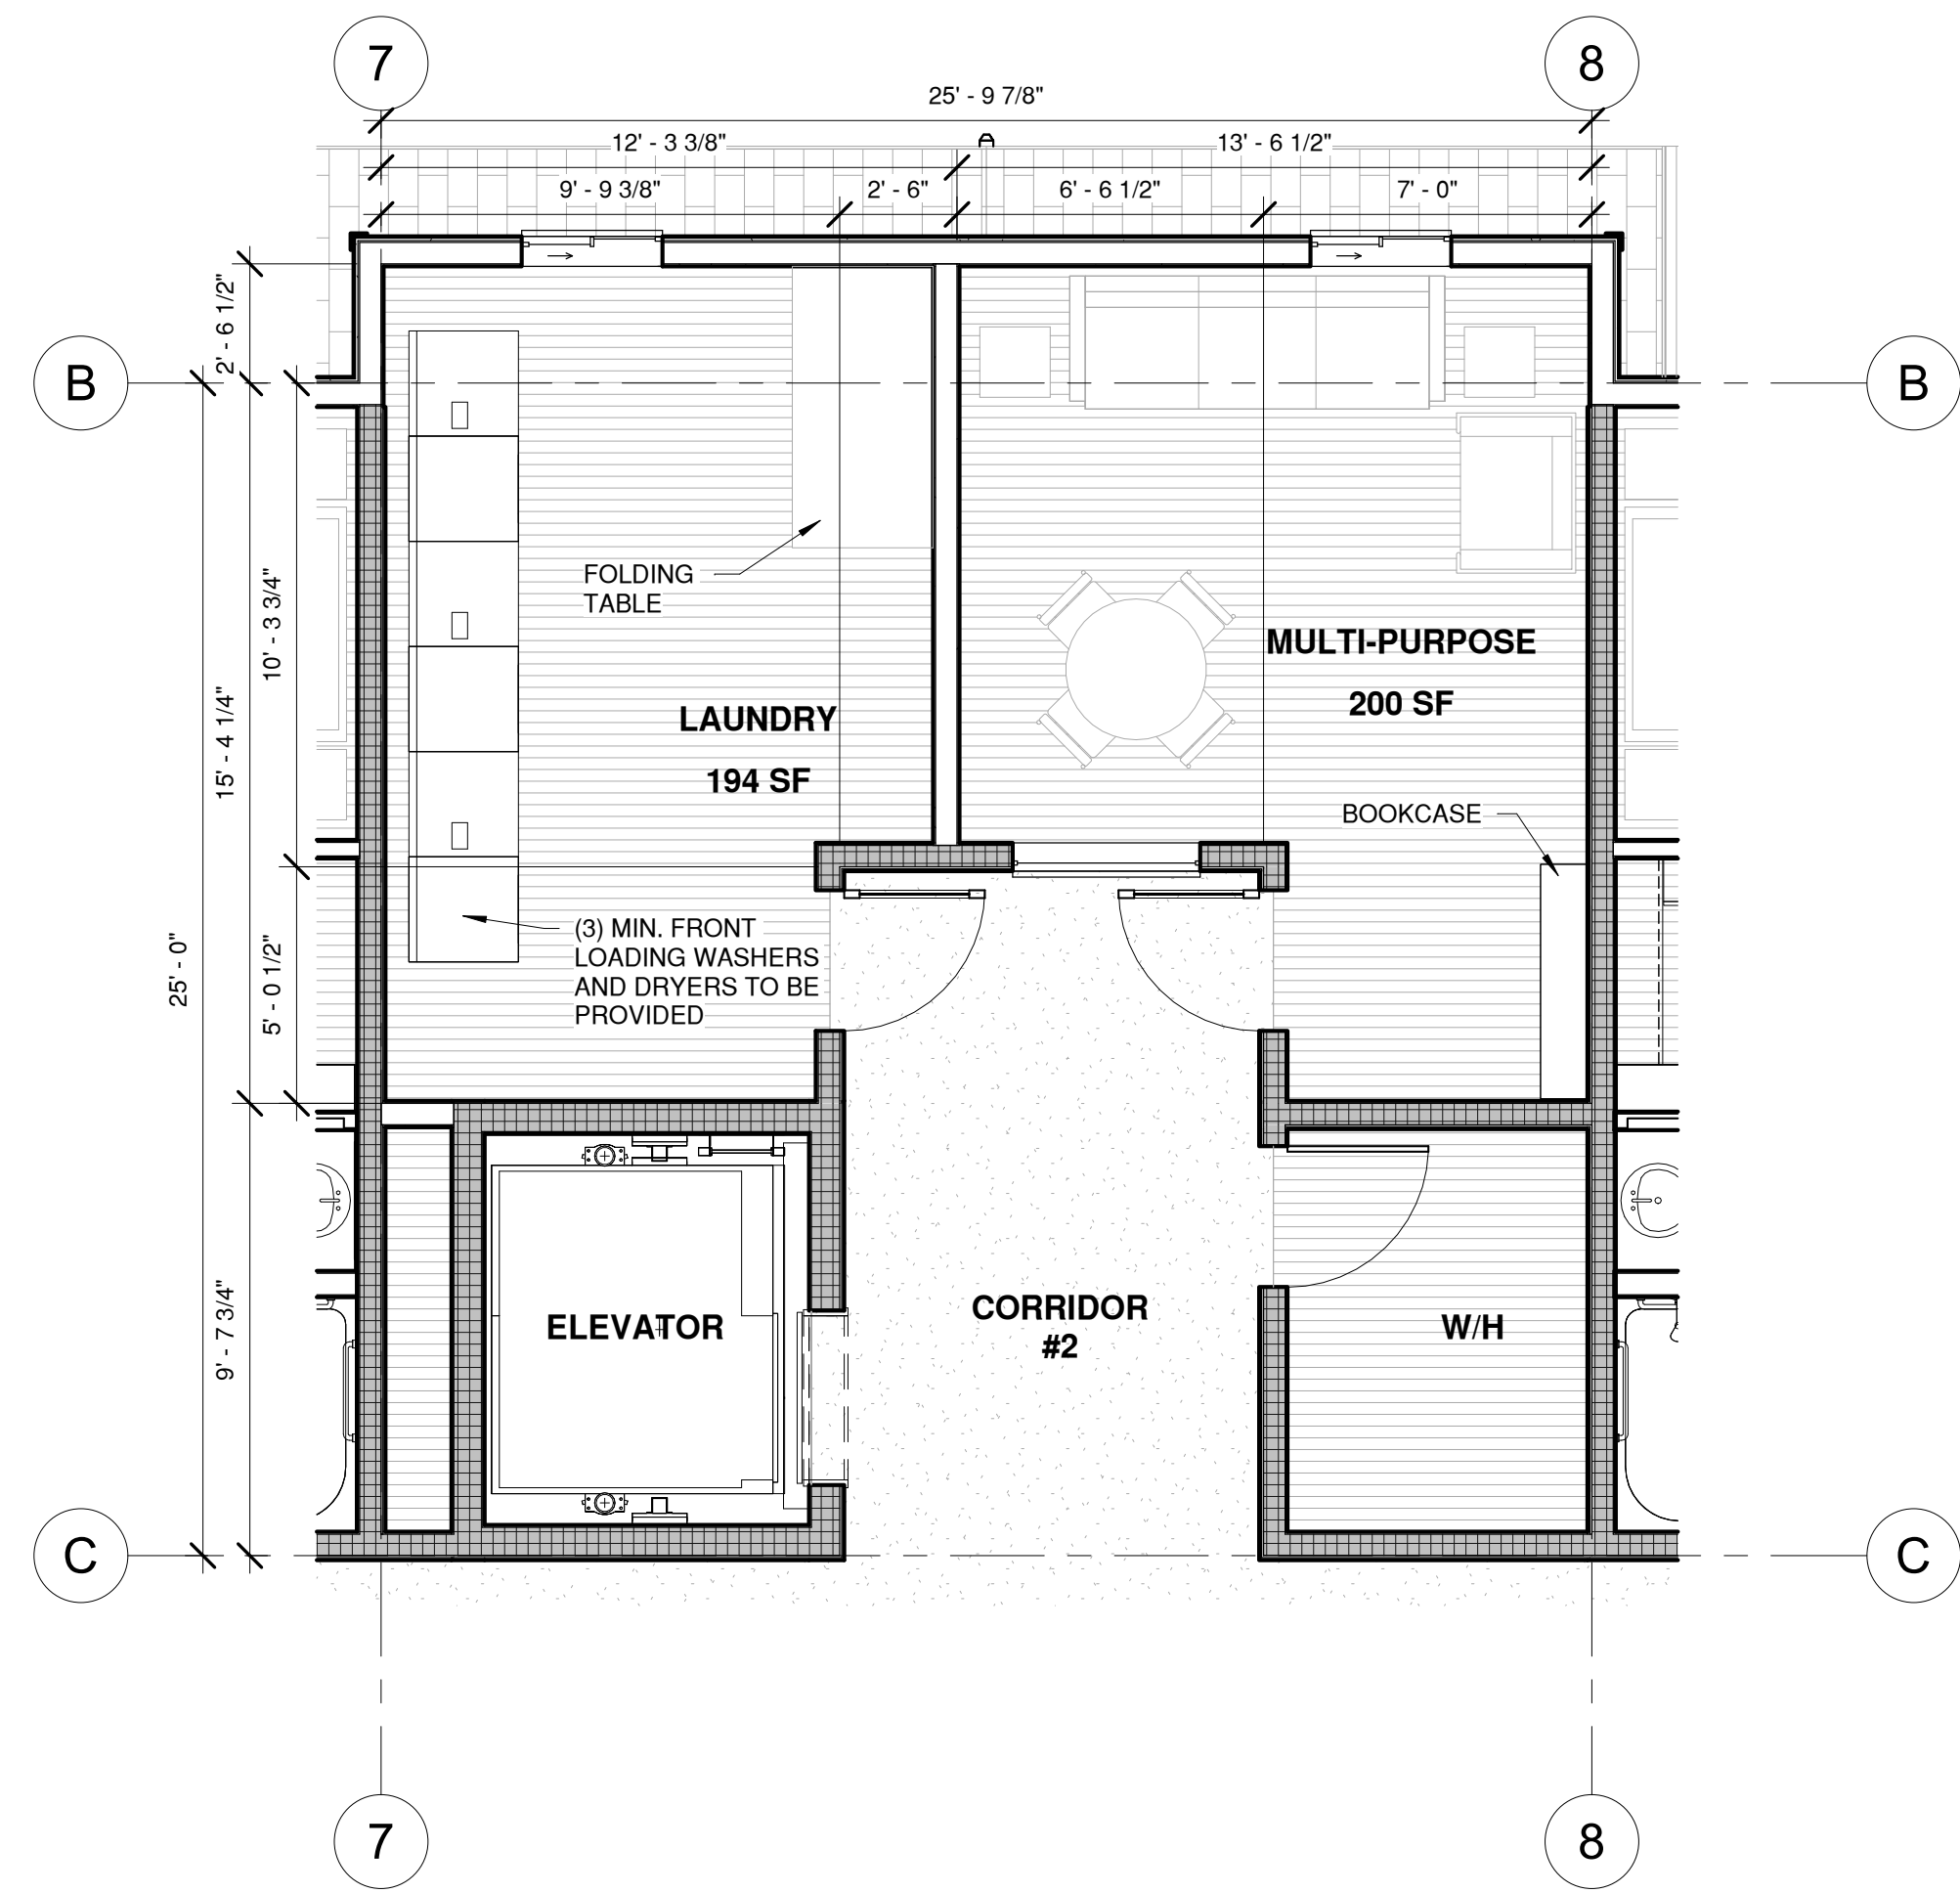

2 LAUNDRY ROOM PLAN
1/4" = 1'-0"

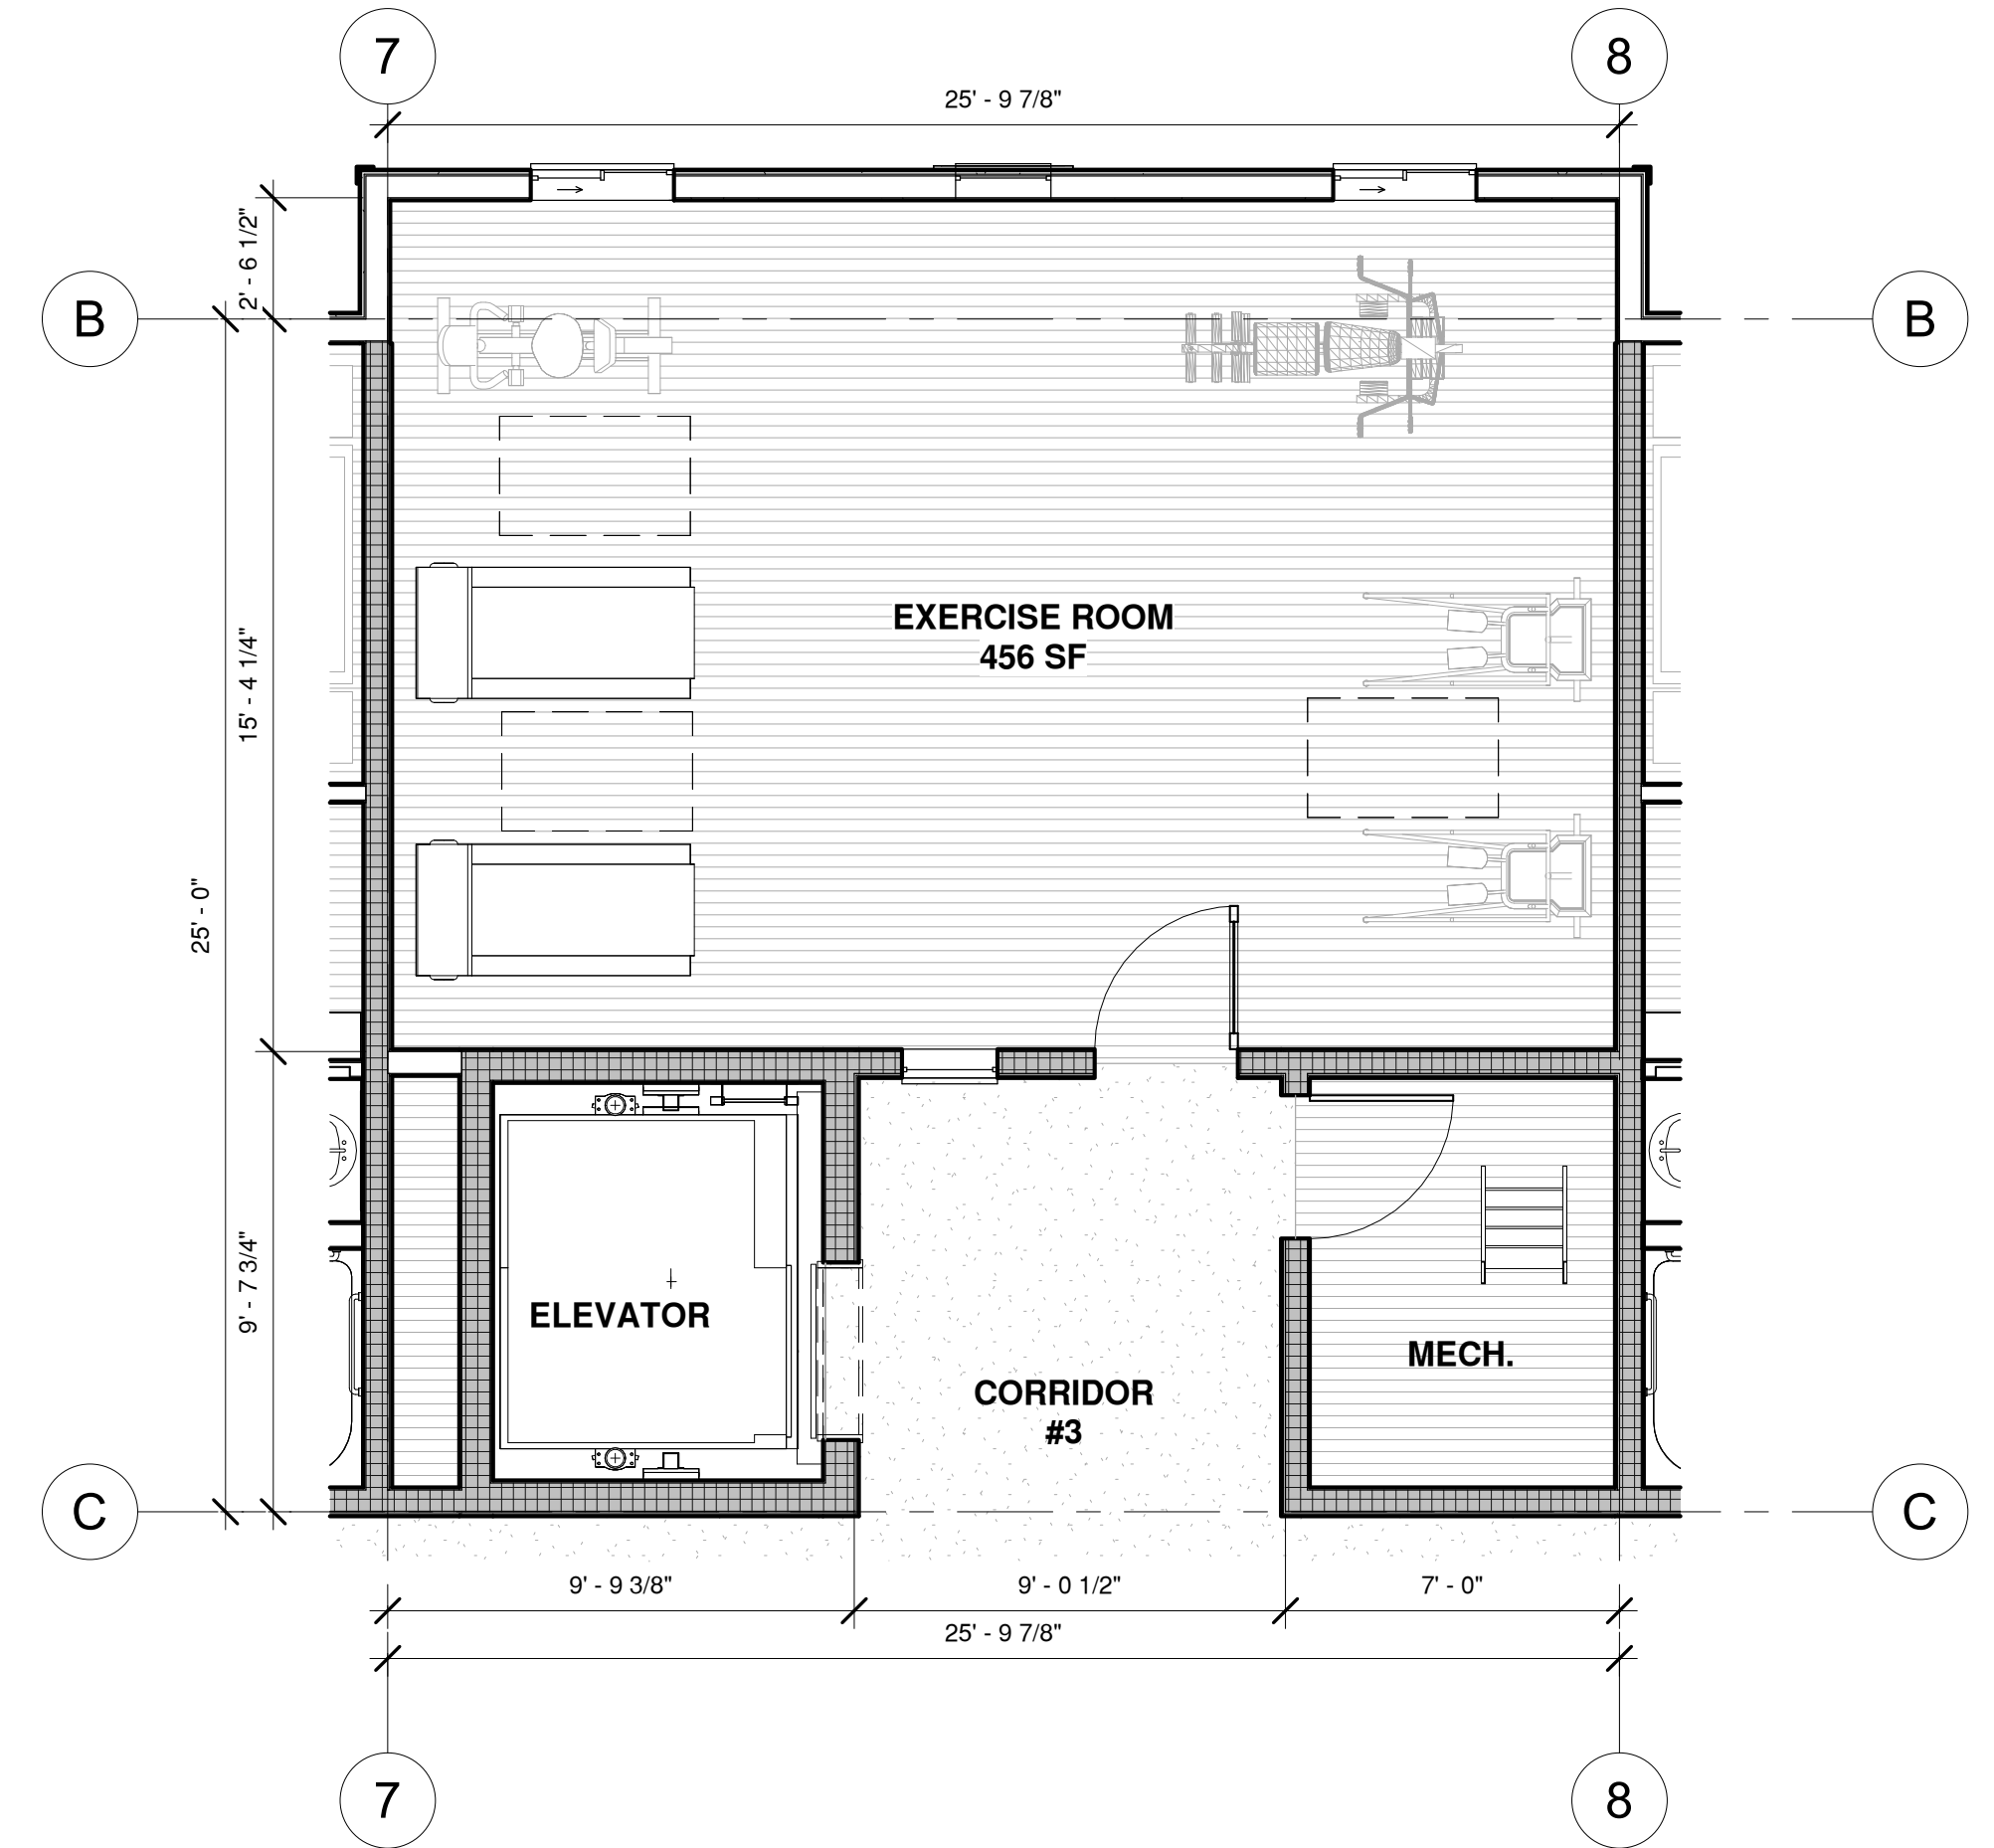

3 EXERCISE ROOM PLAN
1/4" = 1'-0"

REVISIONS

COPYRIGHT DATE
4/4/25
DRAWN BY
DE
PROJECT #
AMG24-04



COPYRIGHT © BY PACIFIC WEST
ARCHITECTURE

Pacific West Architecture

430 E. STATE STREET, SUITE 100
EAGLE, IDAHO 83616
(208) 461-0022
fax (208) 461-3267

ALASKA - ARIZONA - CALIFORNIA - COLORADO - HAWAII - IDAHO -
ILLINOIS - IOWA - KANSAS - KENTUCKY - LOUISIANA - MARYLAND - MICHIGAN - MINNESOTA -
MISSISSIPPI - MISSOURI - MONTANA - NEBRASKA - NEVADA - NEW JERSEY - NEW MEXICO - NEW YORK - NORTH CAROLINA -
SOUTH DAKOTA - U.S.V.I. - UTAH - WASHINGTON - WYOMING

PROJECT

FORT BRAGG SENIOR
APARTMENTS

FORT BRAGG, CA

HAZELWOOD STREET

A3.1

COMMUNITY CENTER PLAN

SCHEMATIC SET / NOT FOR CONSTRUCTION