



## GROCERY OUTLET

Proposed Lighting Layout

SHEET L01 : LIGHTING SCHEDULE

SHEET L02 : PHOTOMETRIC STUDY

SHEET L03 : SUMMARY PAGE



# ITY ELECTRIC SUPPLY

ead Office  
00 S. Record St.  
allas, TX 75202

# Facade and Site Lighting Layout

# GROCERY OUTLET

## Fort Braggs CA

### DRESS ENT

#### Facade and Site Lighting


GNER: CR  
E: 05.03.2022  
1  
LE: 1" = 19"


# L01

# XTURE SCHEDULE

## Luminaire Schedule

Qty	Symbol	Label	Arrangement	Description	Lum. Watts	Total Watts	Lum. Lumens	LLF
1		P5-40k	SINGLE	Area Lighter / Acuity / RSX2 LED P1 40K R3 MVOLT RPA HS NLTAIR2 PIRHN DDBXD	72.0642	72.064	8107	0.900
3		P6 - B2B	Back-Back	Area Lighter / Acuity / RSX2 LED P1 40K R4	72.06	432.36	11135	0.900
4		P7	SINGLE	Area Lighter / Acuity / RSX2 LED P1 40K R4 HS	72.0642	288.257	7753	0.900
1		WP-1-40k	SINGLE	Wallpack / Acuity / WDGE2 LED P4 40K 80CRI VW MVOLT SRM DDBXD	34.96	34.96	4528	0.900
5		WP-2-40k	SINGLE	Wallpack / Acuity / WDGE3 LED P2 40K 80CRI R3 MVOLT SRM NLTAIR2PIR DDBXD	59.2761	296.381	8519	0.900

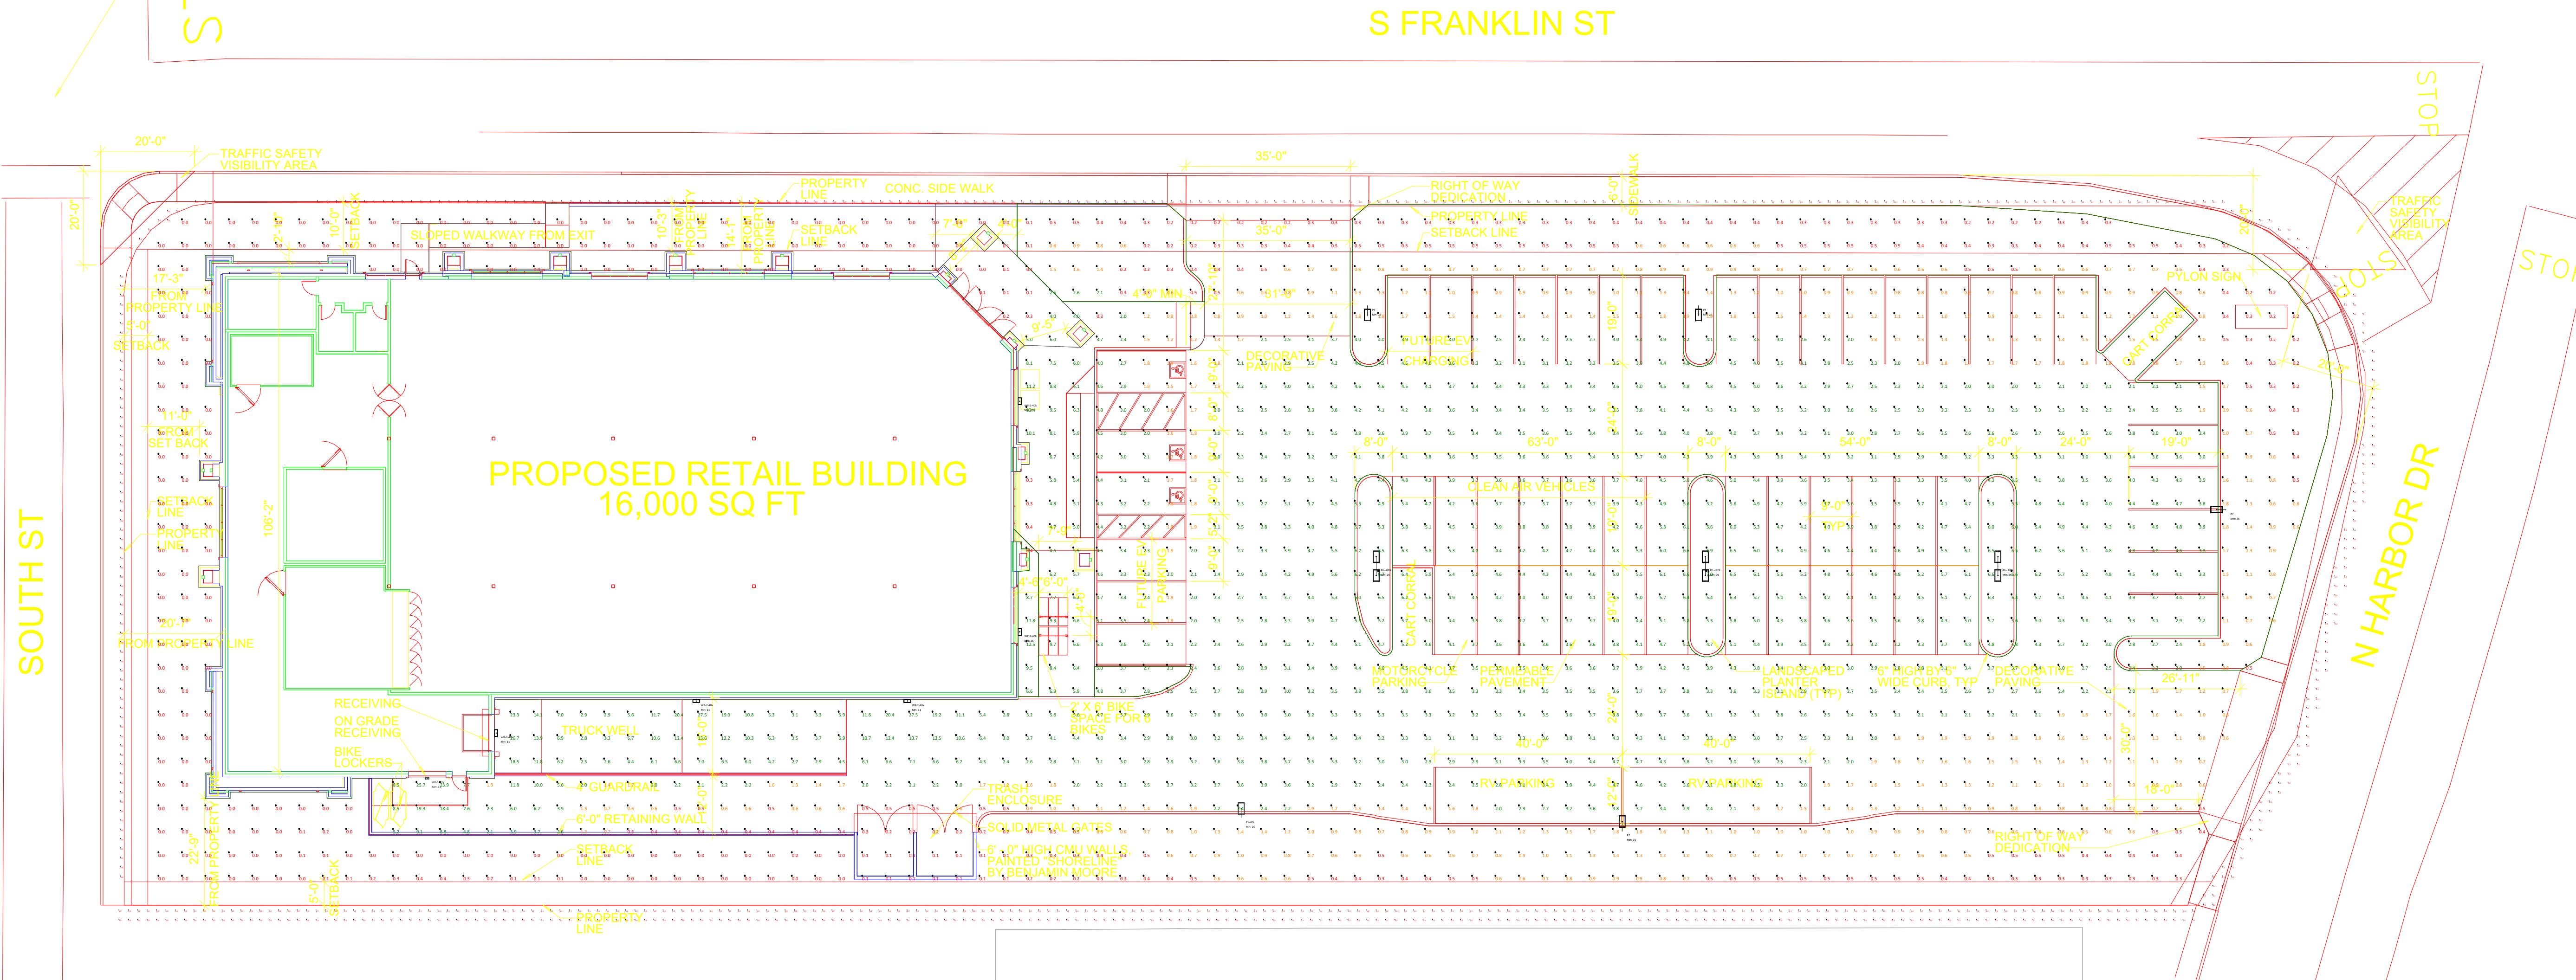

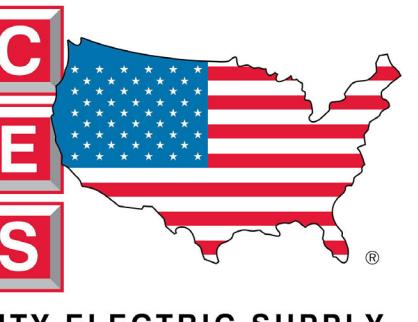

ITY ELECTRIC SUPPLY

Head Office  
400 S. Record St.  
Dallas, TX 75202

卷之三

GROCERY OUTLET  
Fort Bragg, CA

1 = 19

25.03.2022

33.33.1311

**1" = 19'**

---

# L02

This detailed site plan illustrates the proposed development at the intersection of S Franklin St and N Harbor Dr. The plan shows the following key features:


- Intersection Labels:** STOP signs are located at the top left and top right corners of the intersection area.
- Building Description:** A green-outlined rectangular area represents the PROPOSED RETAIL BUILDING, which is 16,000 SQ FT.
- Property Lines:** Various property lines are indicated by red lines, including the PROPERTY LINE, CONC. SIDEWALK, and SETBACK LINE.
- Walkways:** A SLOPED WALKWAY FROM EXIT leads from the building towards the street. A CONC. SIDEWALK runs along the property line.
- Parking:** The plan includes several parking areas: FUTURE EV CHARGING, FUTURE EV PARKING, RV PARKING, and MOTORCYCLE PARKING.
- Decorative Elements:** DECORATIVE PAVING is used in various areas, including a LANDSCAPED PLANTER ISLAND (TYP) and a WIDE CURB, TYP.
- Accessories:** Bike lockers, a TRUCK WELL, and a GUARDRAIL are shown near the building's receiving area.
- Infrastructure:** A 6'-0" RETAINING WALL and SOLID METAL GATES are located at the bottom of the site.
- Signage:** A PYLON SIGN is positioned near the intersection.
- Dimensions:** Numerous dimensions are provided throughout the plan, such as 20'-0" for traffic safety visibility areas, 35'-0" for property setbacks, and 106'-2" for building widths.
- Labels:** Labels like "STOP", "S FRANKLIN ST", and "N HARBOR DR" are placed around the perimeter of the site.

UPATED SITE PLAN TO MAKE THIS INTERSECTION AN ALL-WAY STOP AREA


## STATISTICAL SUMMARY

LPD Area Summary			
Label	Area	Total Watts	LPD
GO Fort Braggs CA	80083	1124.022	0.014


Calculation Summary								
Label	CalcType	Units	Avg	Max	Min	Avg/Min	Max/Min	
Parking Lot	Illuminance	Fc	3.13	7.0	0.5	6.26	14.00	
Plan East Entrance	Illuminance	Fc	1.18	2.4	0.5	2.36	4.80	
Plan North Entrance	Illuminance	Fc	0.94	4.0	0.2	4.70	20.00	
Property Line	Illuminance	Fc	0.14	0.5	0.0	N.A.	N.A.	
Truck Well	Illuminance	Fc	9.12	27.5	2.4	3.80	11.46	

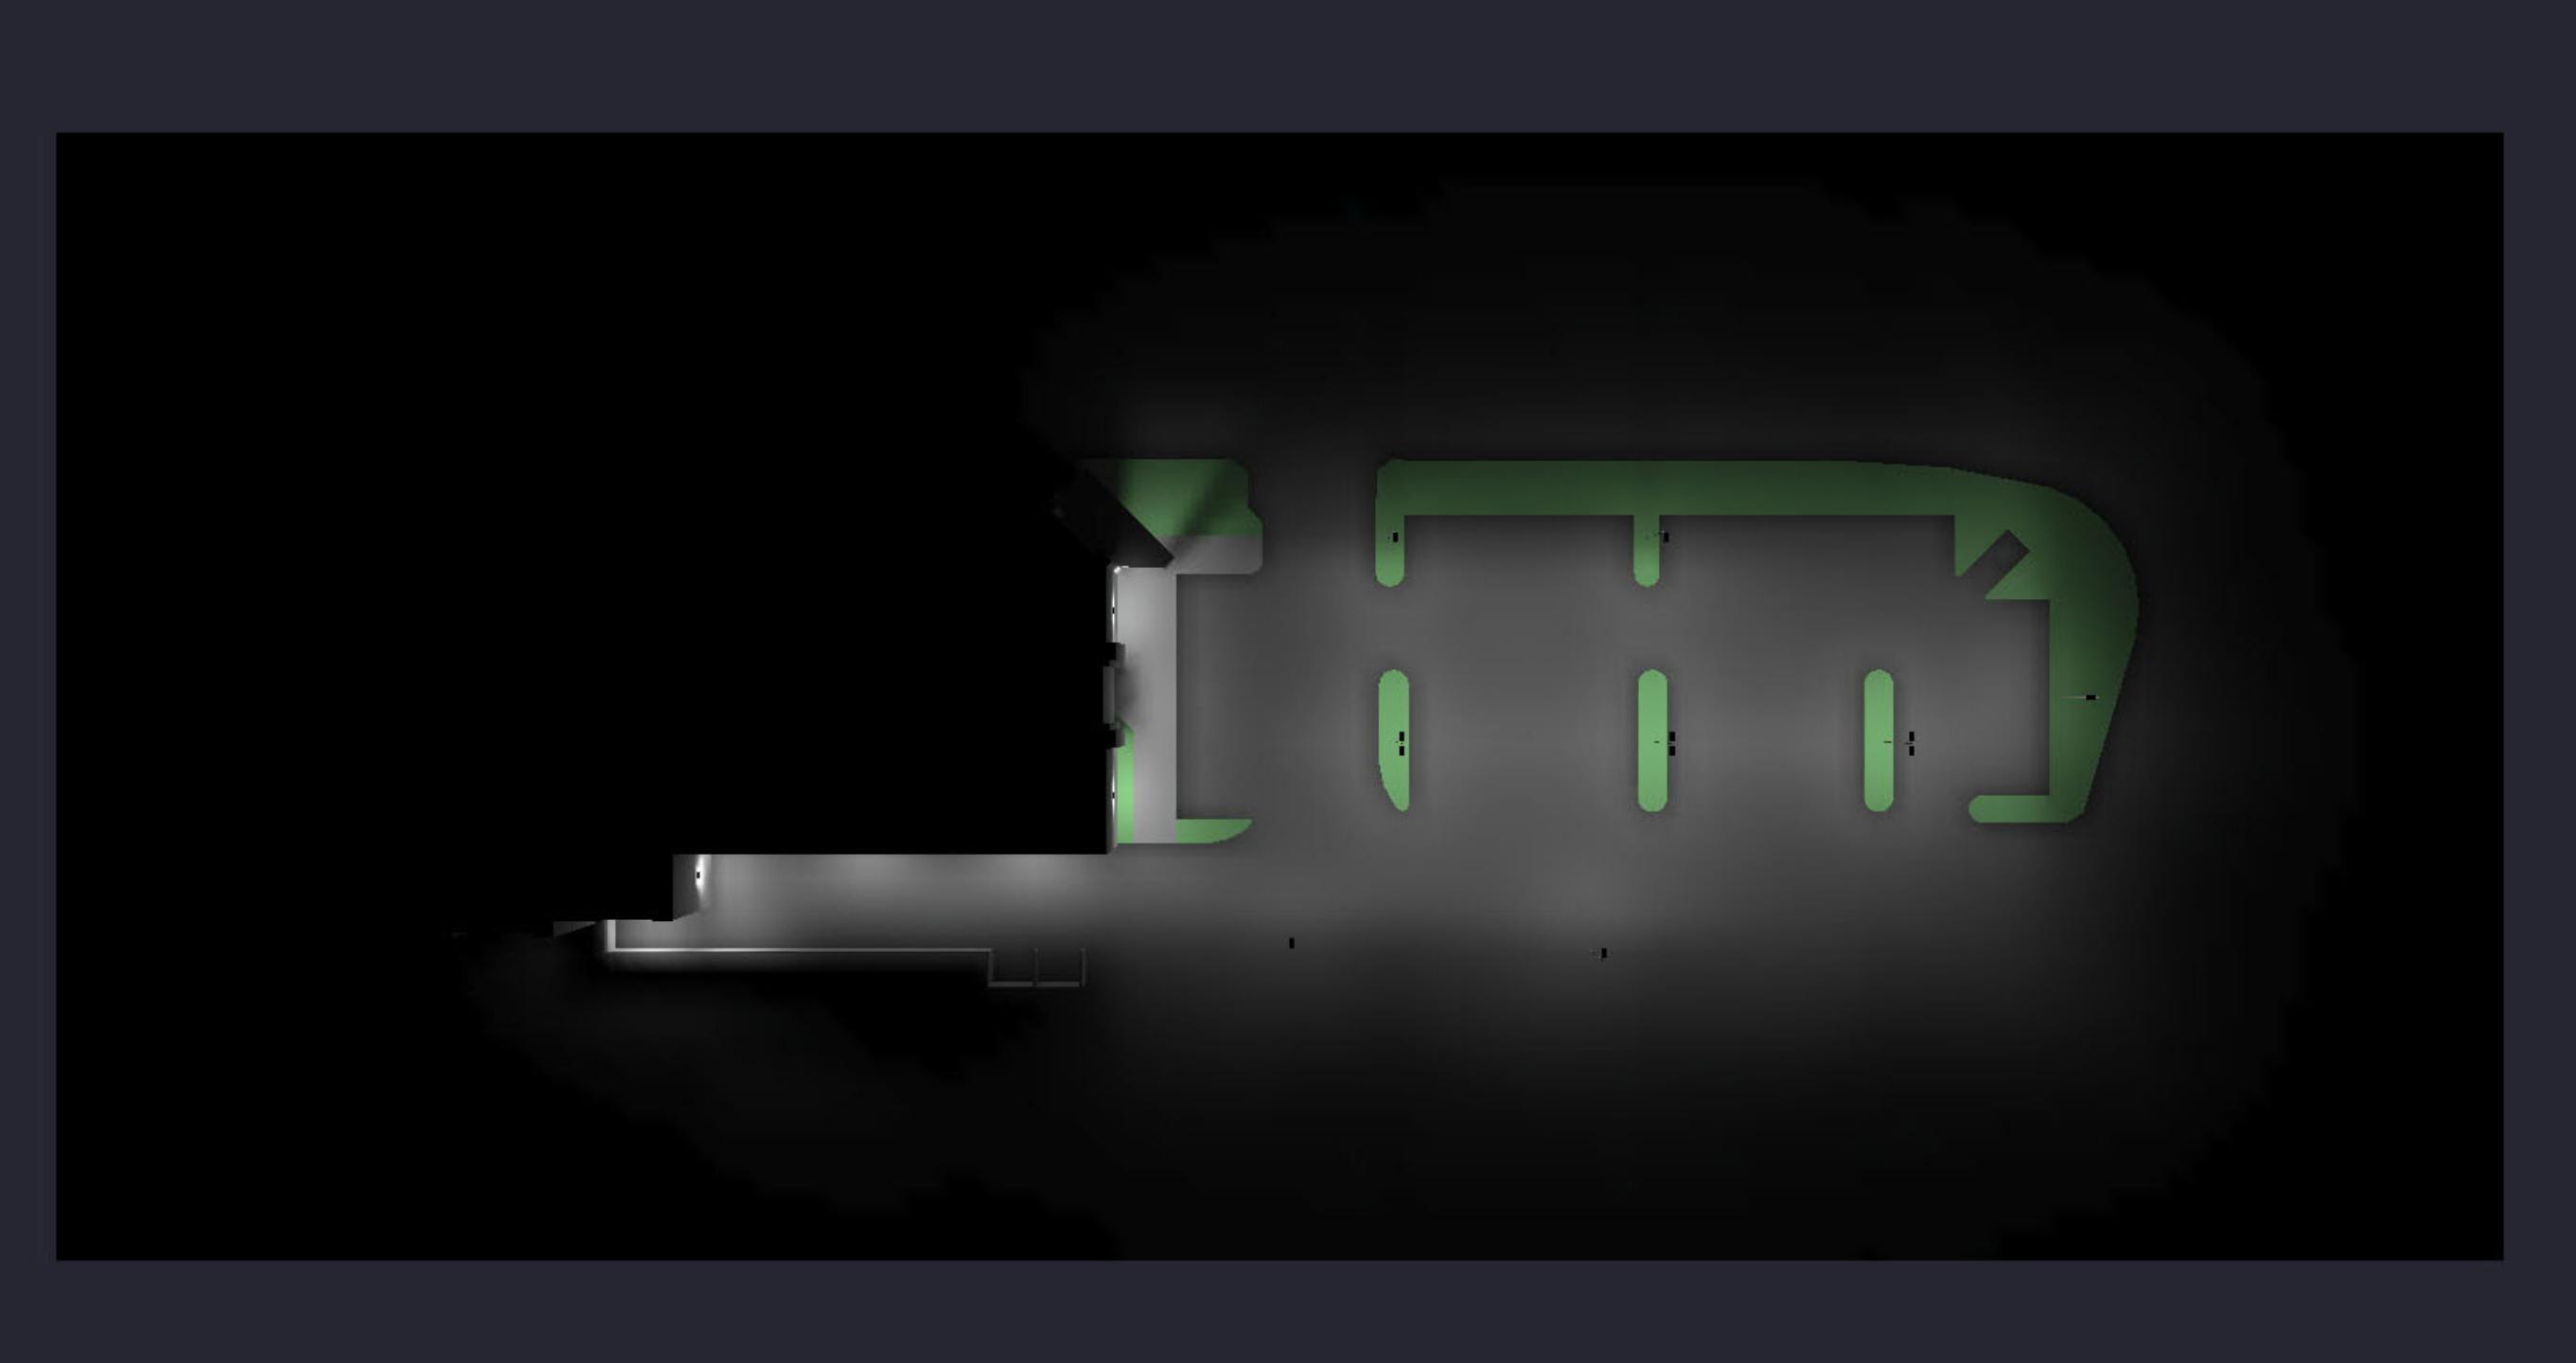

Plan View Grayscale

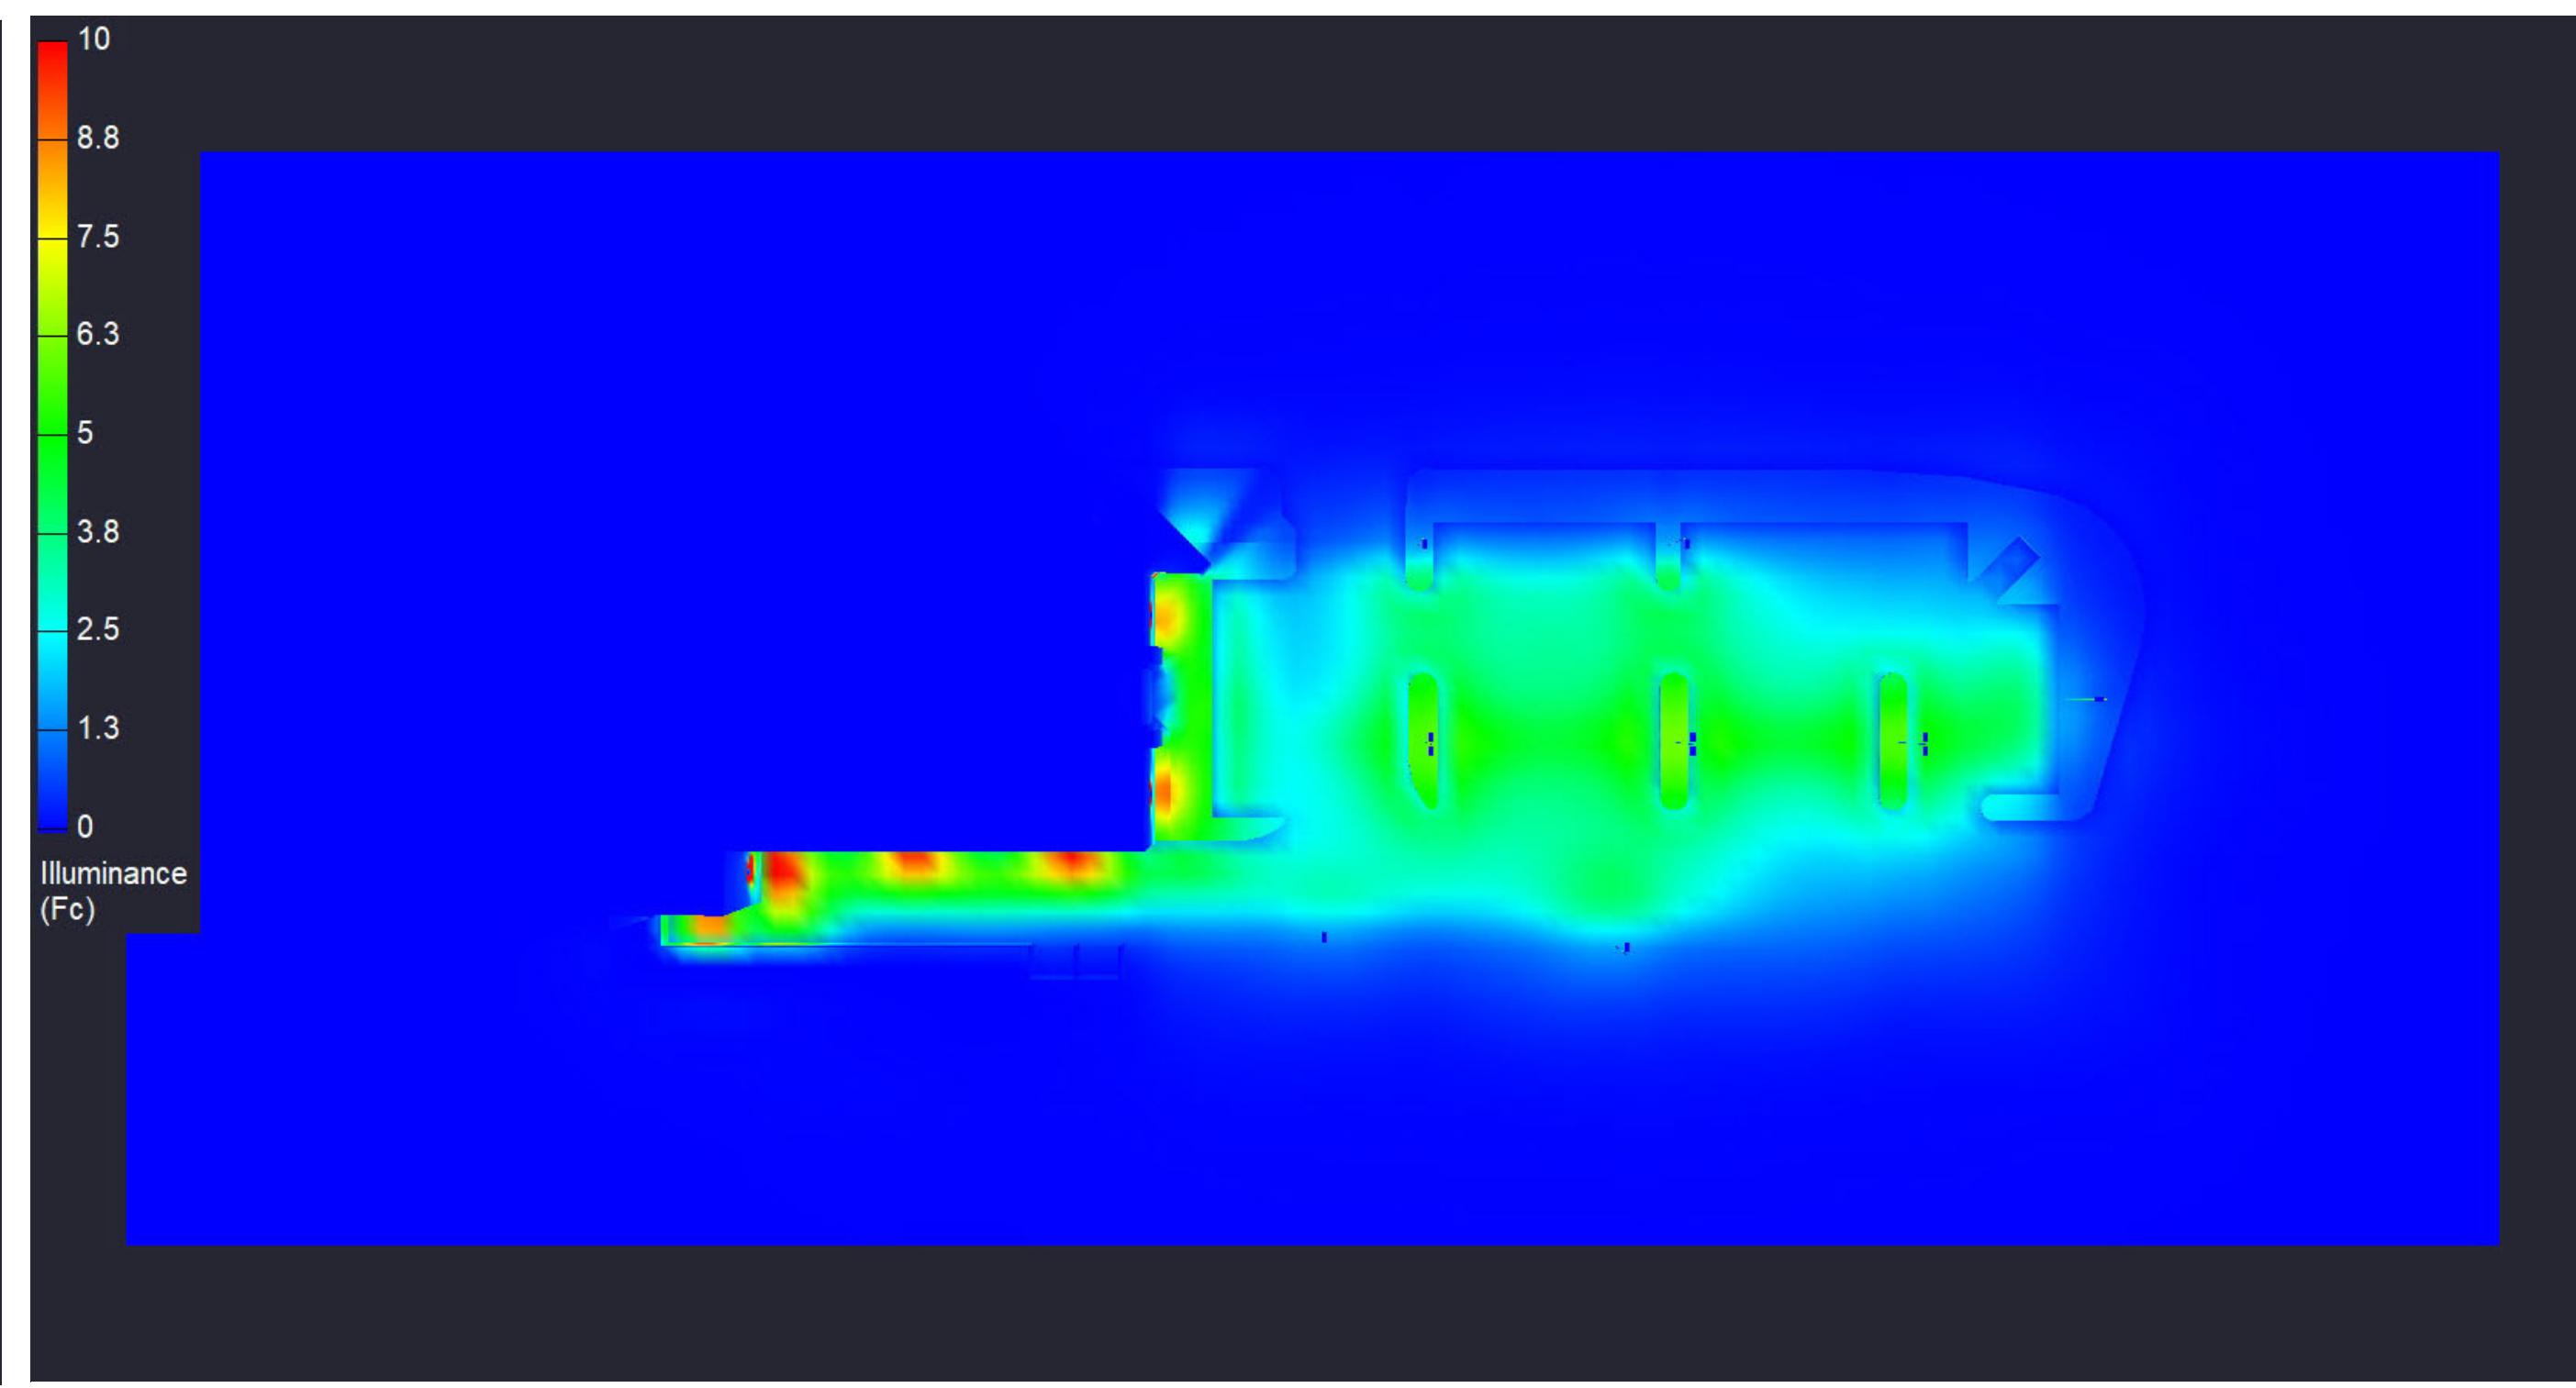

Plan View Pseudo

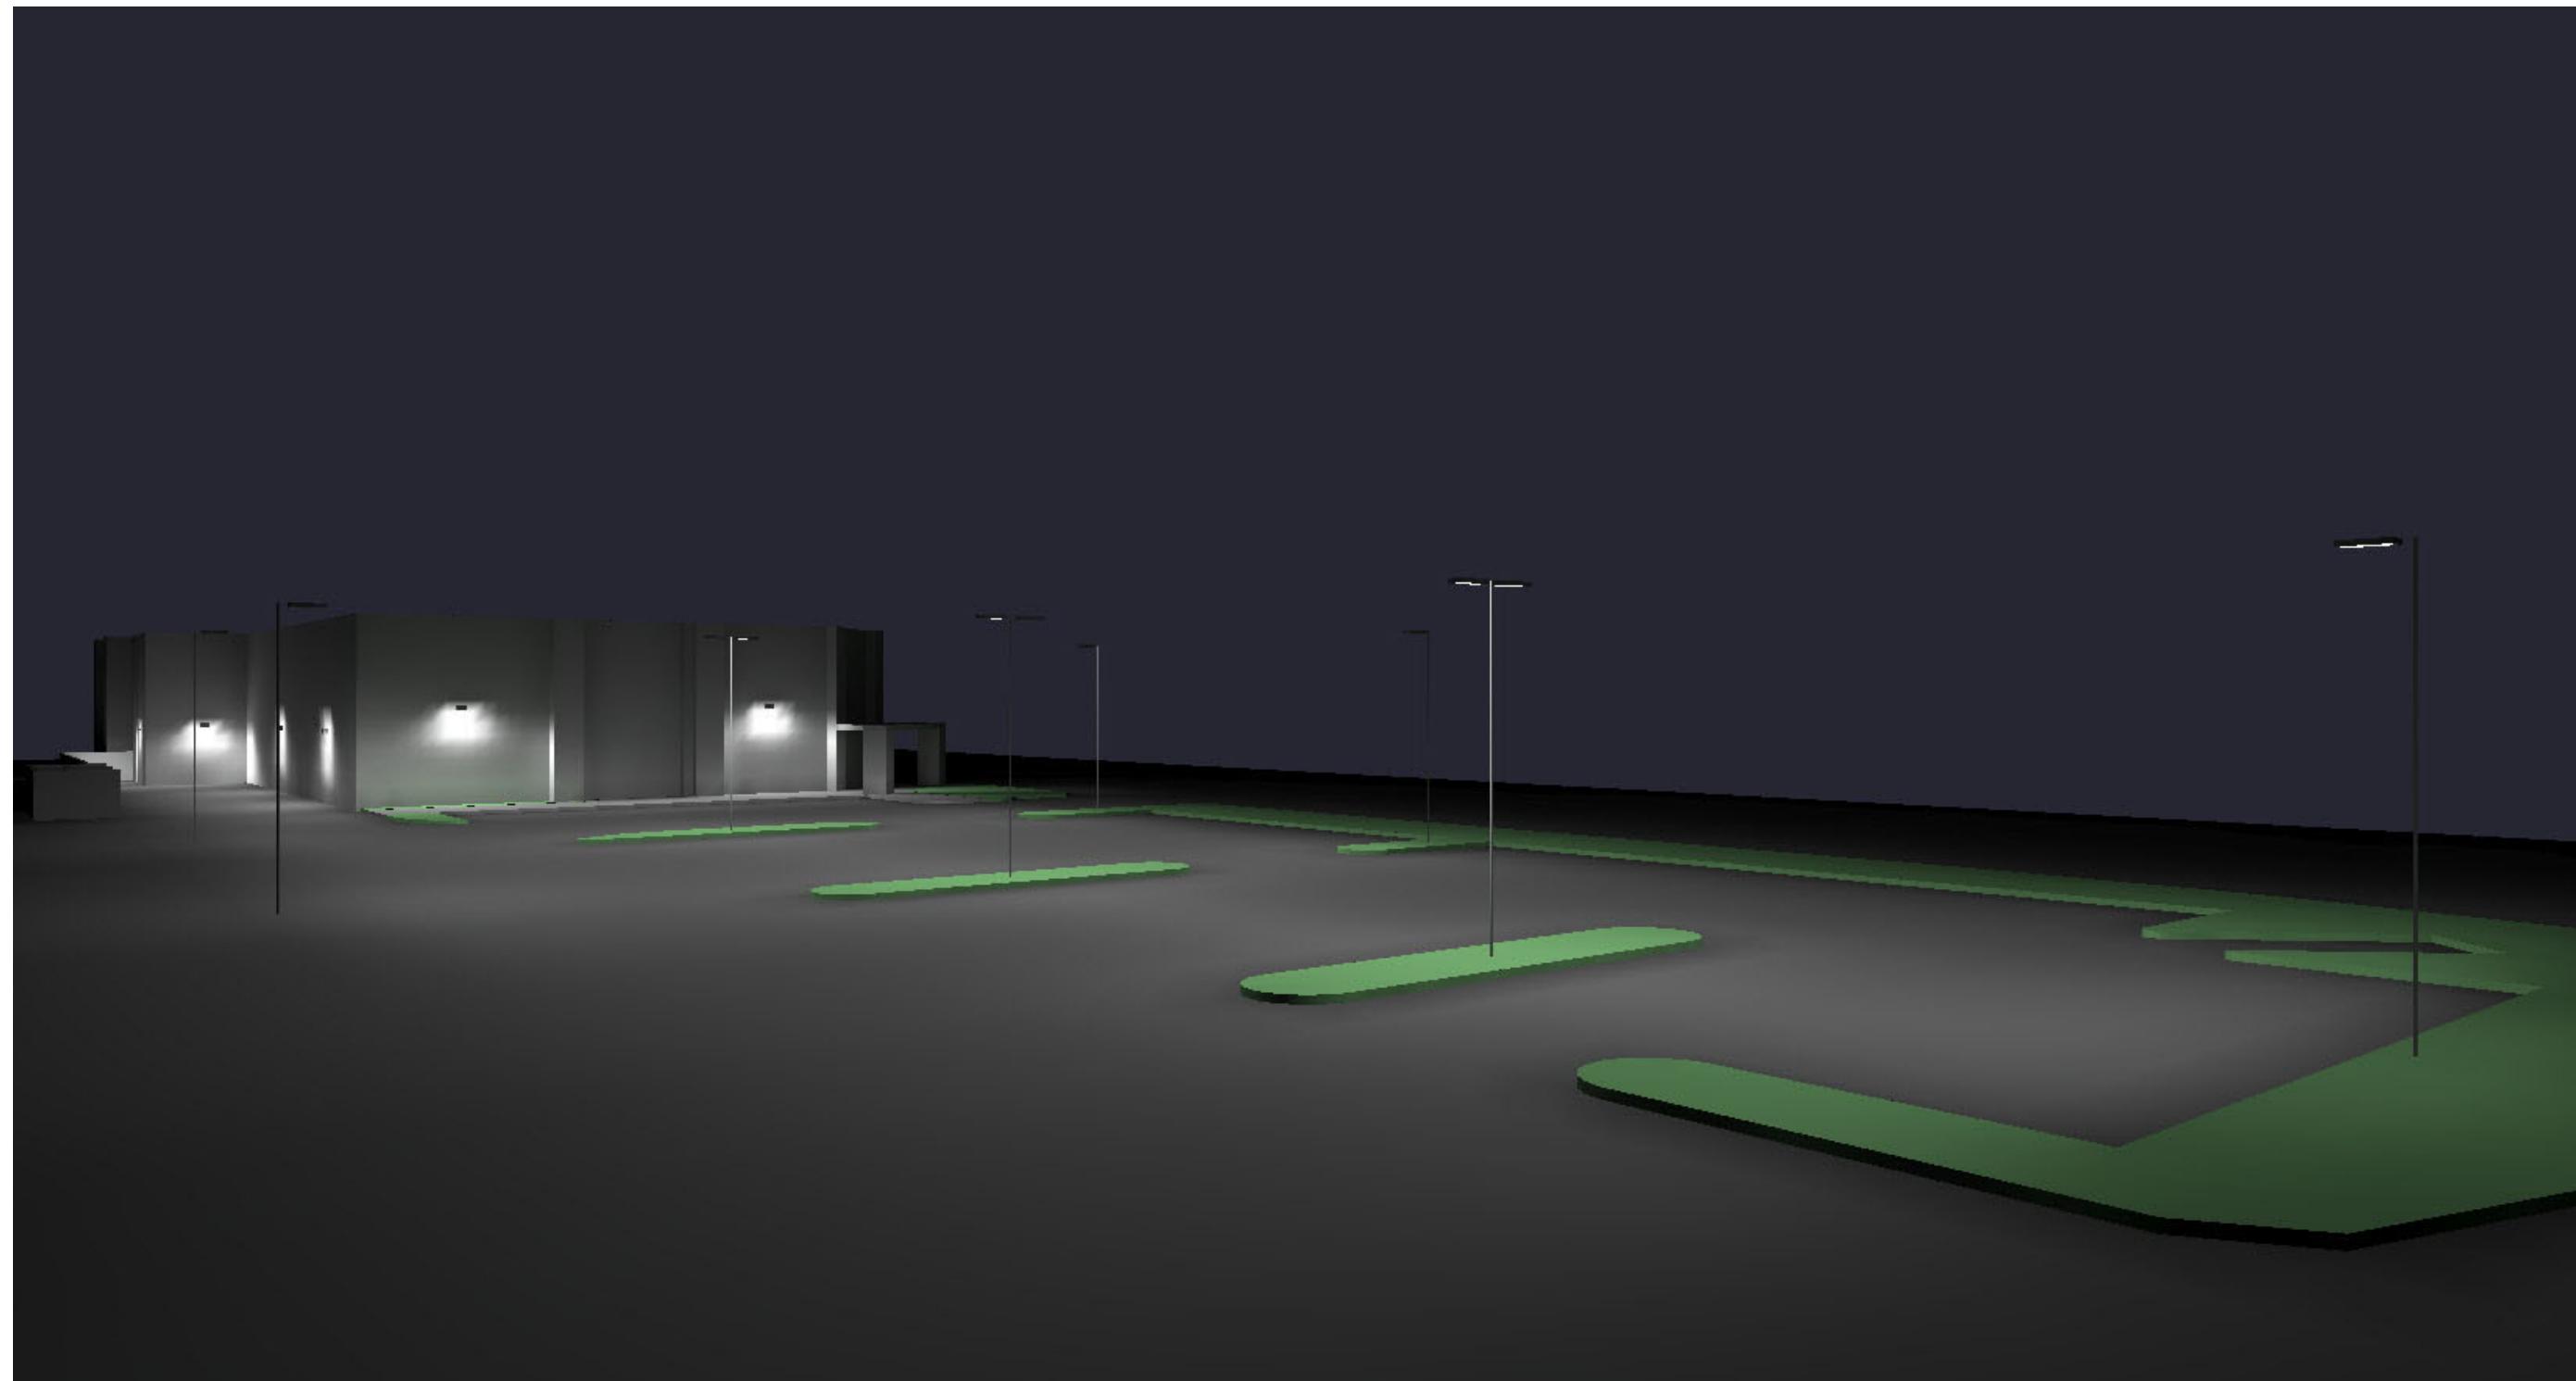

Side View

**Fixture Schedule**

Luminaire Schedule						
Qty	Symbol	Label	Arrangement	Description	Lum. Watts	Total Watts
1		P5-40k	SINGLE	Area Lighter / Acuity / RSX2 LED P1 40K R3 MVOLT RPA HS NLTAIR2 PIRHN DDBXD	72.0642	72.064
3		P6 - B2B	Back-Back	Area Lighter / Acuity / RSX2 LED P1 40K R4	72.06	432.36
4		P7	SINGLE	Area Lighter / Acuity / RSX2 LED P1 40K R4 HS	72.0642	288.257
1		WP-1-40k	SINGLE	Wallpack / Acuity / WDGE2 LED P4 40K 80CRI VVW MVOLT SRM DDBXD	34.96	34.96
5		WP-2-40k	SINGLE	Wallpack / Acuity / WDGE3 LED P2 40K 80CRI R3 MVOLT SRM NLTAIR2PIR DDBXD	59.2761	296.381

**STATISTICAL SUMMARY**

LPD Area Summary			
Label	Area	Total Watts	LPD
GO Fort Bragg CA	80083	1124.022	0.014

**Calculation Summary**

Label	CalcType	Units	Avg	Max	Min	Avg/Min	Max/Min
Parking Lot	Illuminance	Fc	3.13	7.0	0.5	6.26	14.00
Plan East Entrance	Illuminance	Fc	1.18	2.4	0.5	2.36	4.80
Plan North Entrance	Illuminance	Fc	0.94	4.0	0.2	4.70	20.00
Property Line	Illuminance	Fc	0.14	0.5	0.0	N.A.	N.A.
Truck Well	Illuminance	Fc	9.12	27.5	2.4	3.80	11.46



CITY ELECTRIC SUPPLY

Head Office  
400 S. Record St.  
Dallas, TX 75202

Facade and Site Lighting Layout  
GROCERY OUTLET  
Fort Bragss, CA

STREET  
CLIENT  
ADDRESS

DESIGNER: CR

DATE: 05.03.2022

REV: 1

SCALE: 1" = 14'

L03