


Divided OT Brewery Bldg into 3 parts ; (1)- Food & Beverage
Units : 27 seats

(2)- Retail : 176 Sq. ft
(3)- Brewery : 476 Sq. ft

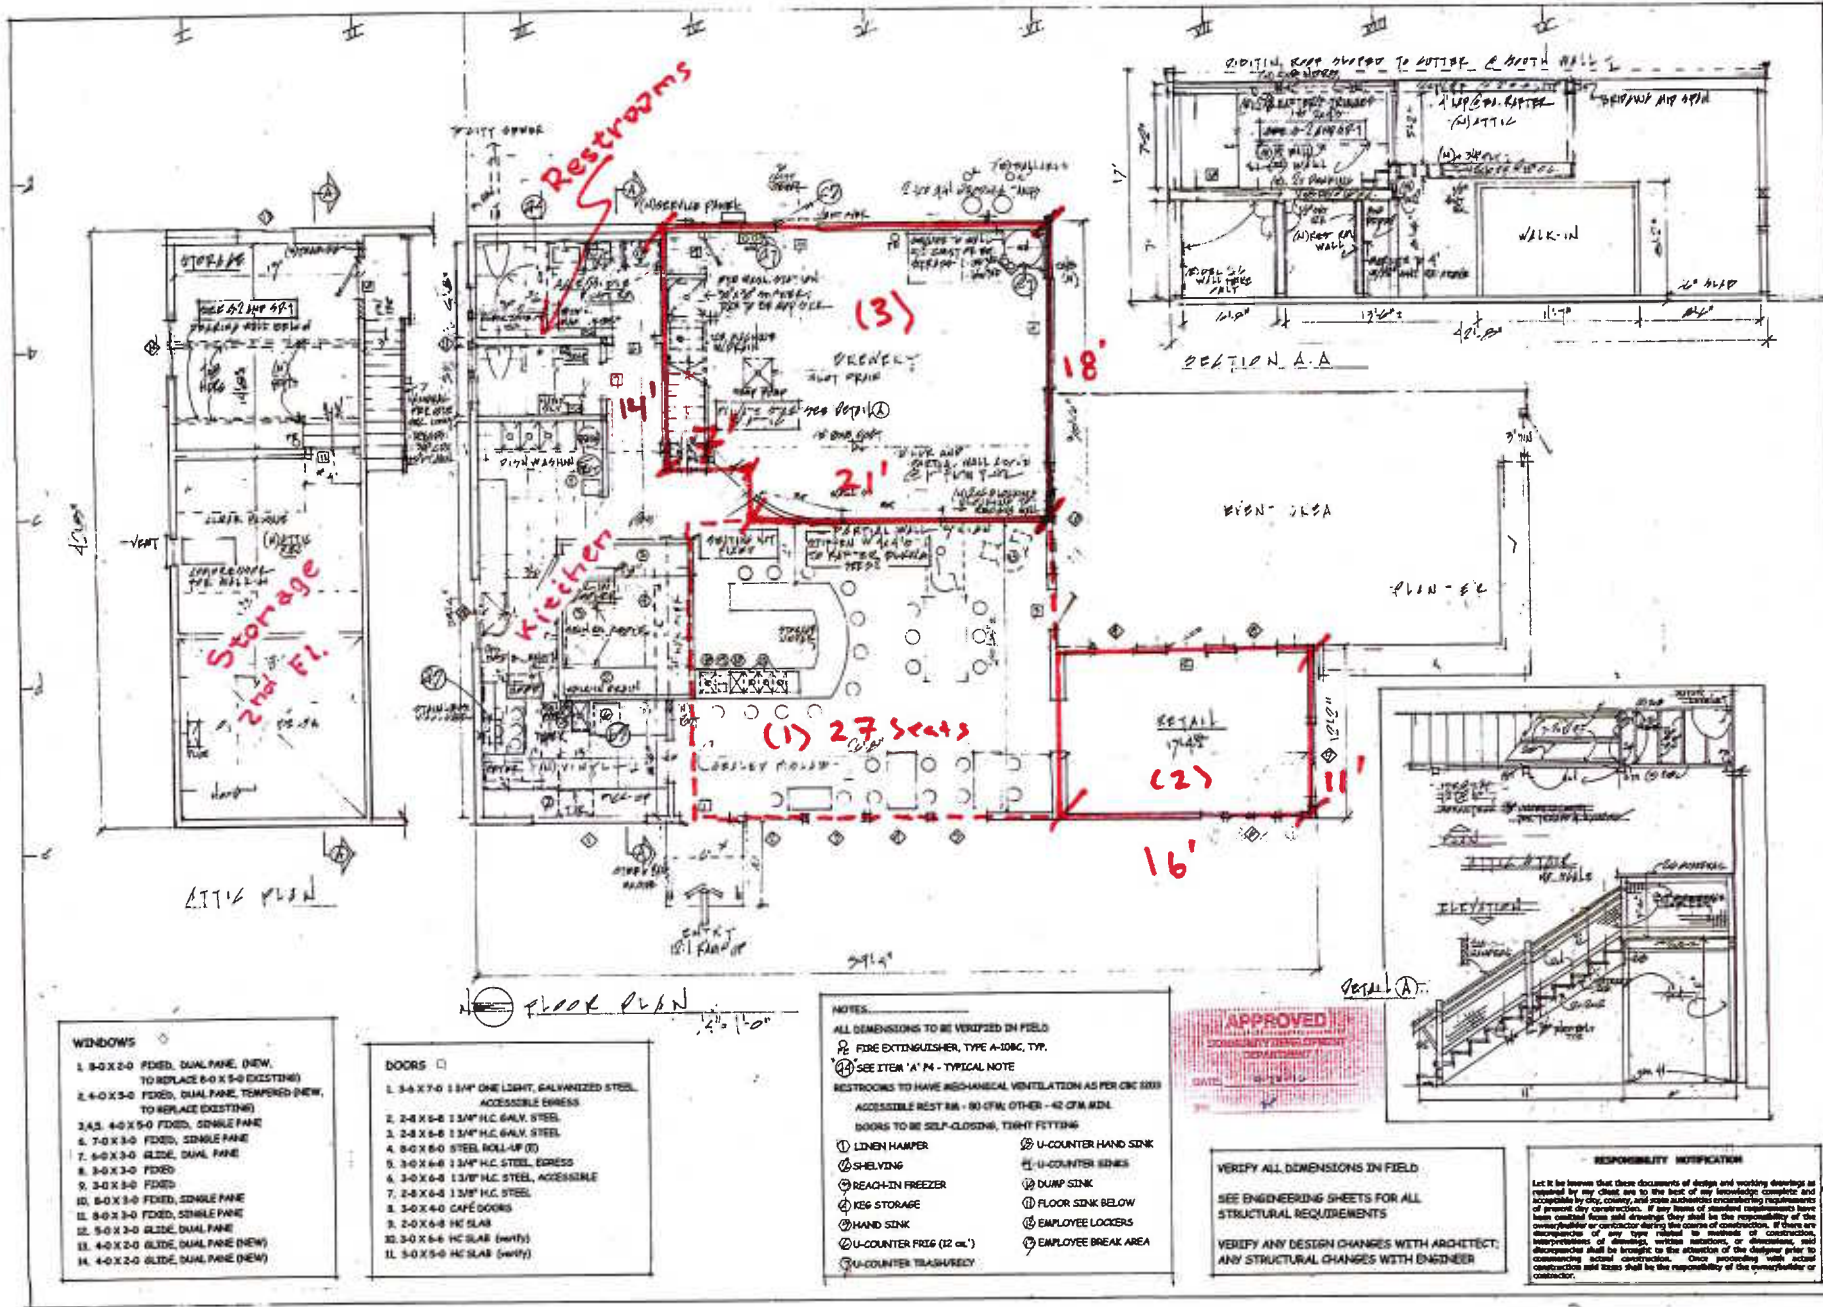

SAM WALDMAN ARCHITECTURE
P.O.B. 49 MENDOCINO, CA 95460
tesaroid@mcn.org 707-318-9385
C31874

OVERTIME BREWERY FLOOR PLANS; SECTION
190 E. ELM ST. FORT BRAGG, CA

REVISIONS

DATE 10/10/10
P 2 of 4