



(E) STAIRWAY PLAN

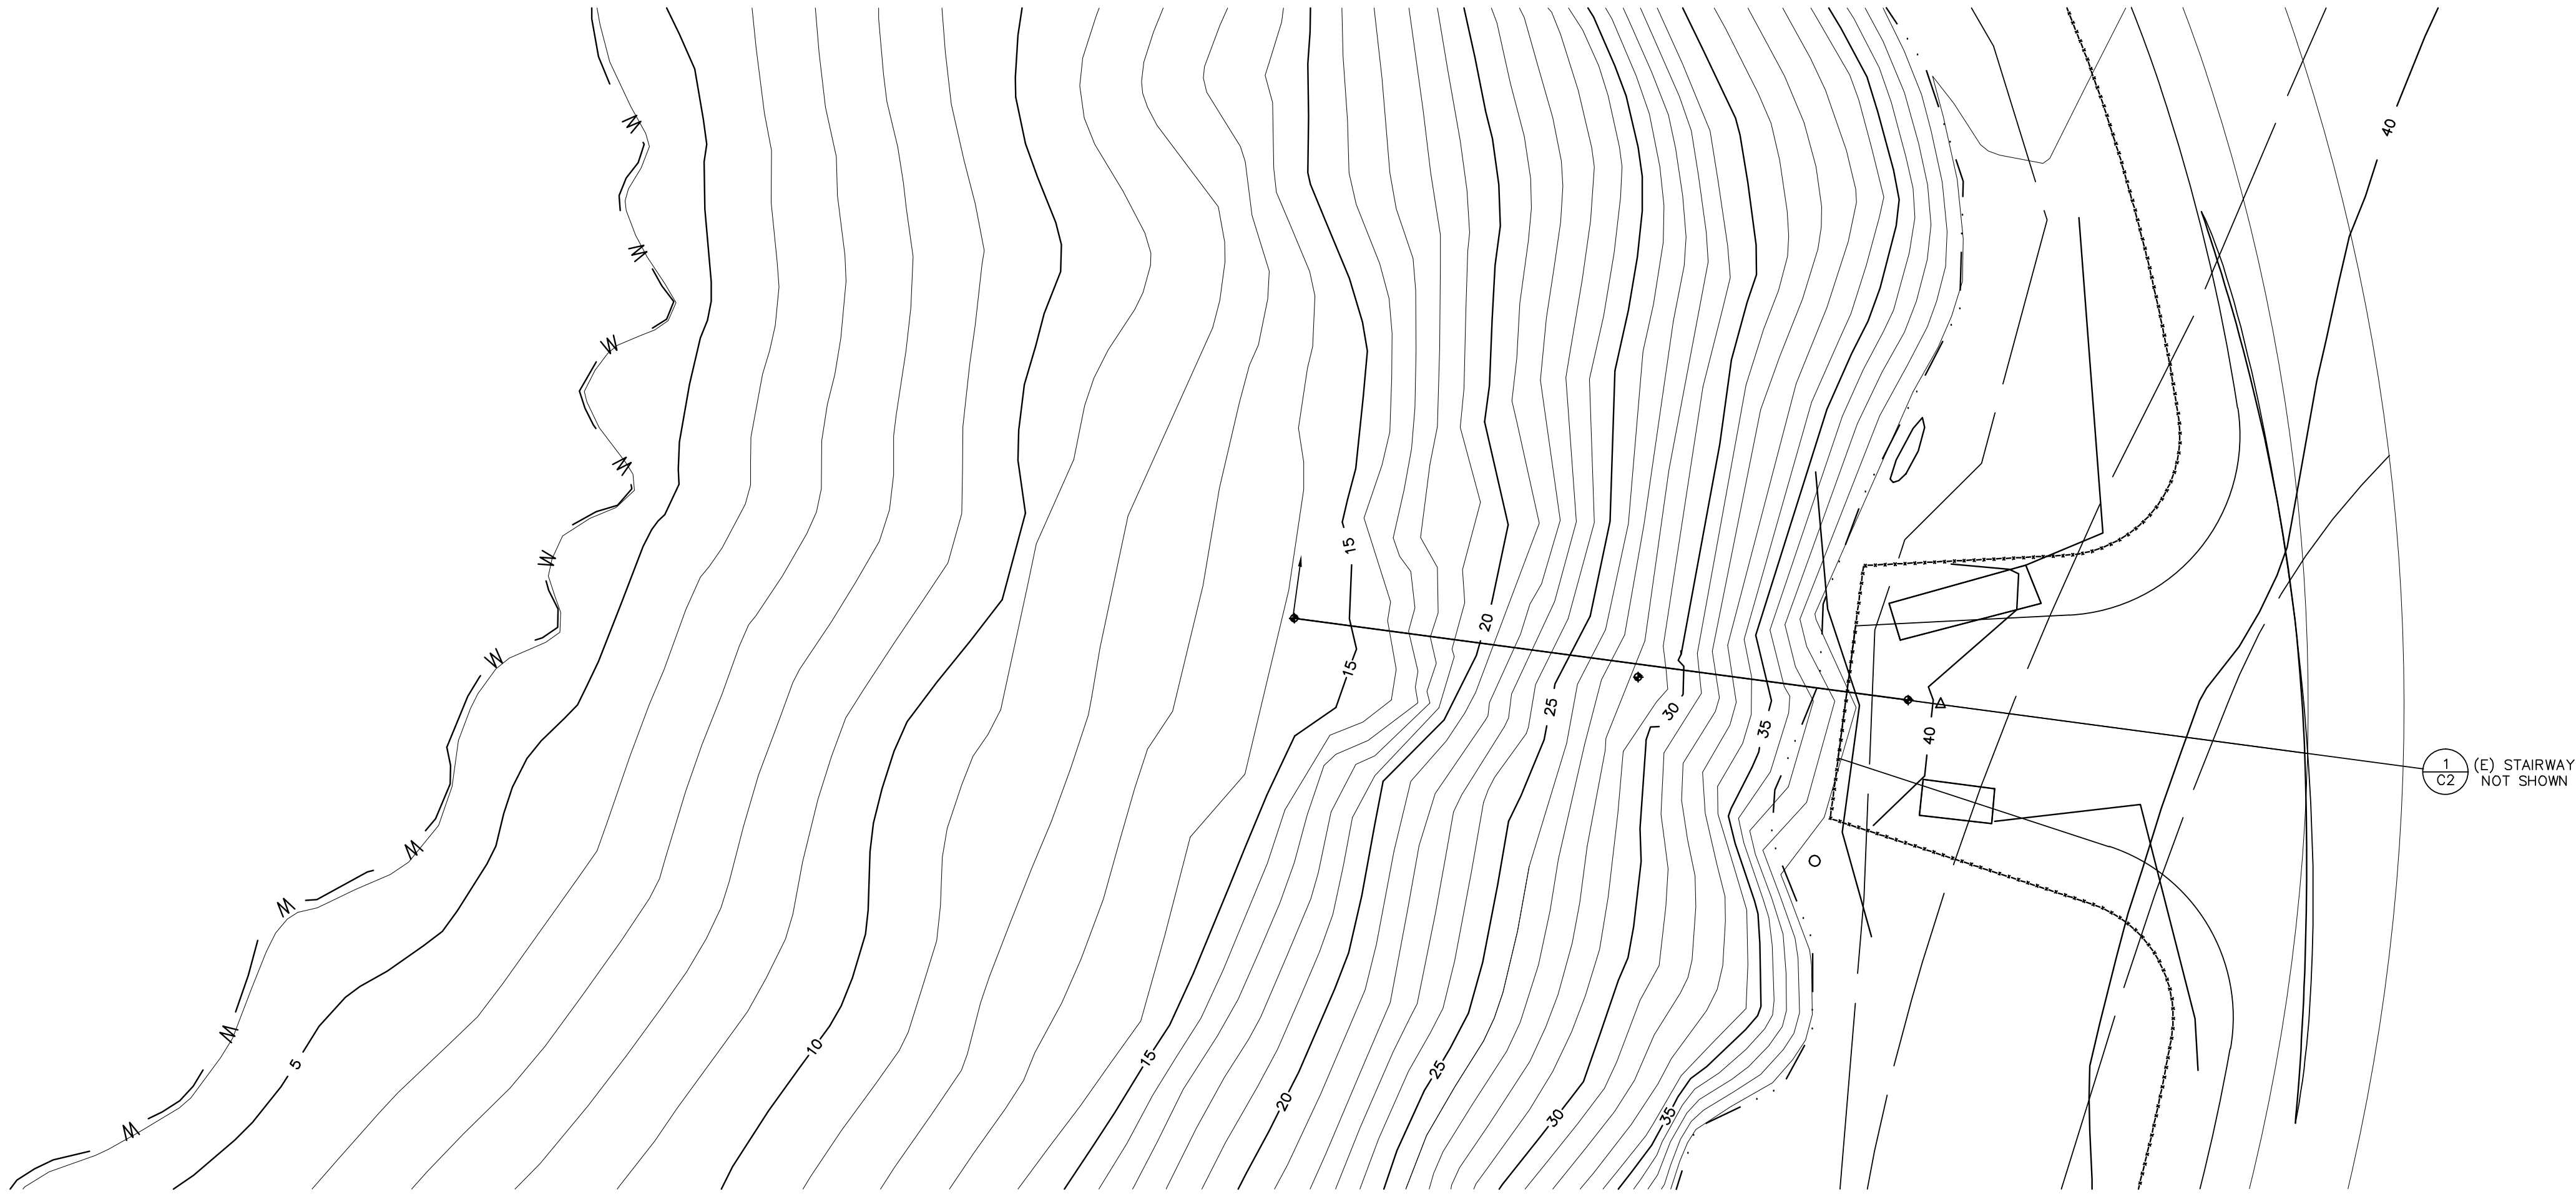


(P) STAIRWAY REPAIR PLAN

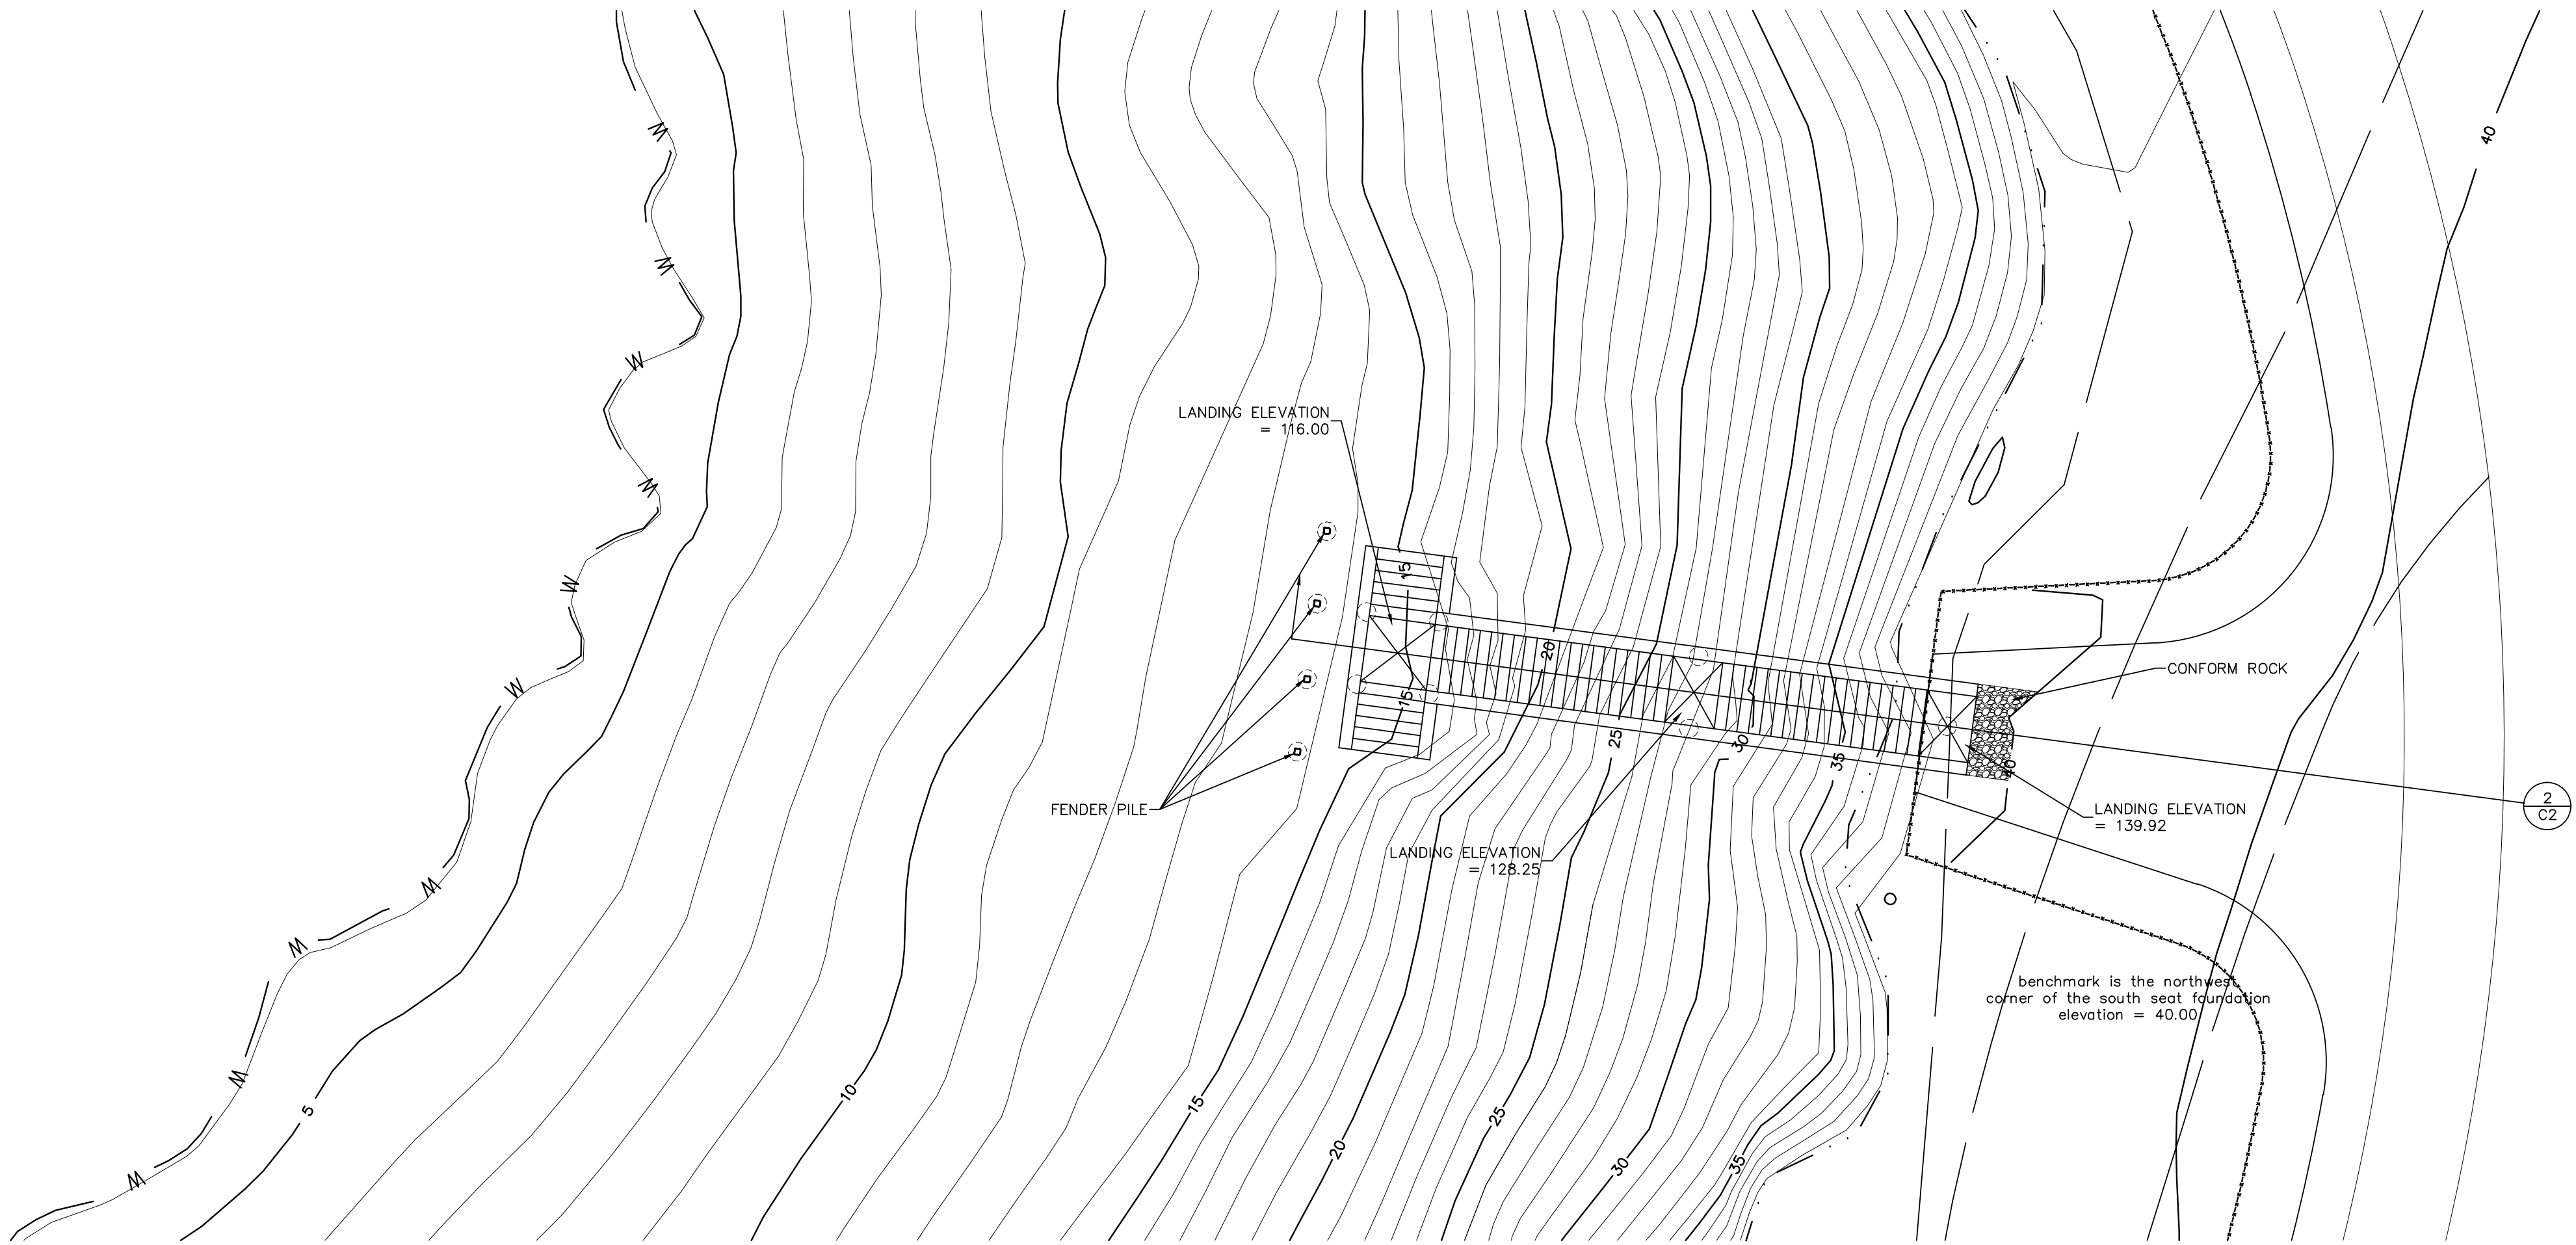

1" = 10'

2

OF 3 SHEETS

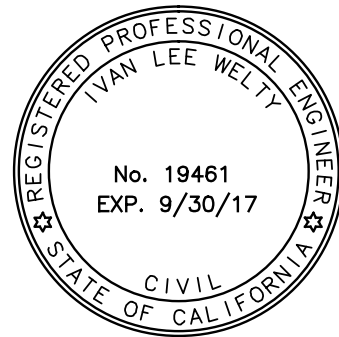


JOB #6017	DRAWN TH
DATE 3/1/2017	SCALE AS SHOWN
APPROVED	R.C.E. 19461

(E) STAIRWAY & (P) STAIRWAY REPAIR PLAN
GLASS BEACH STAIRS REPLACEMENT
COASTAL DEVELOPMENT #1-17 FORT BRAGG, CA 95437




I.L. Welly & Associates
703 North Main Street
Fort Bragg, California 95437
(707) 964-8865
www.ilwelly.com

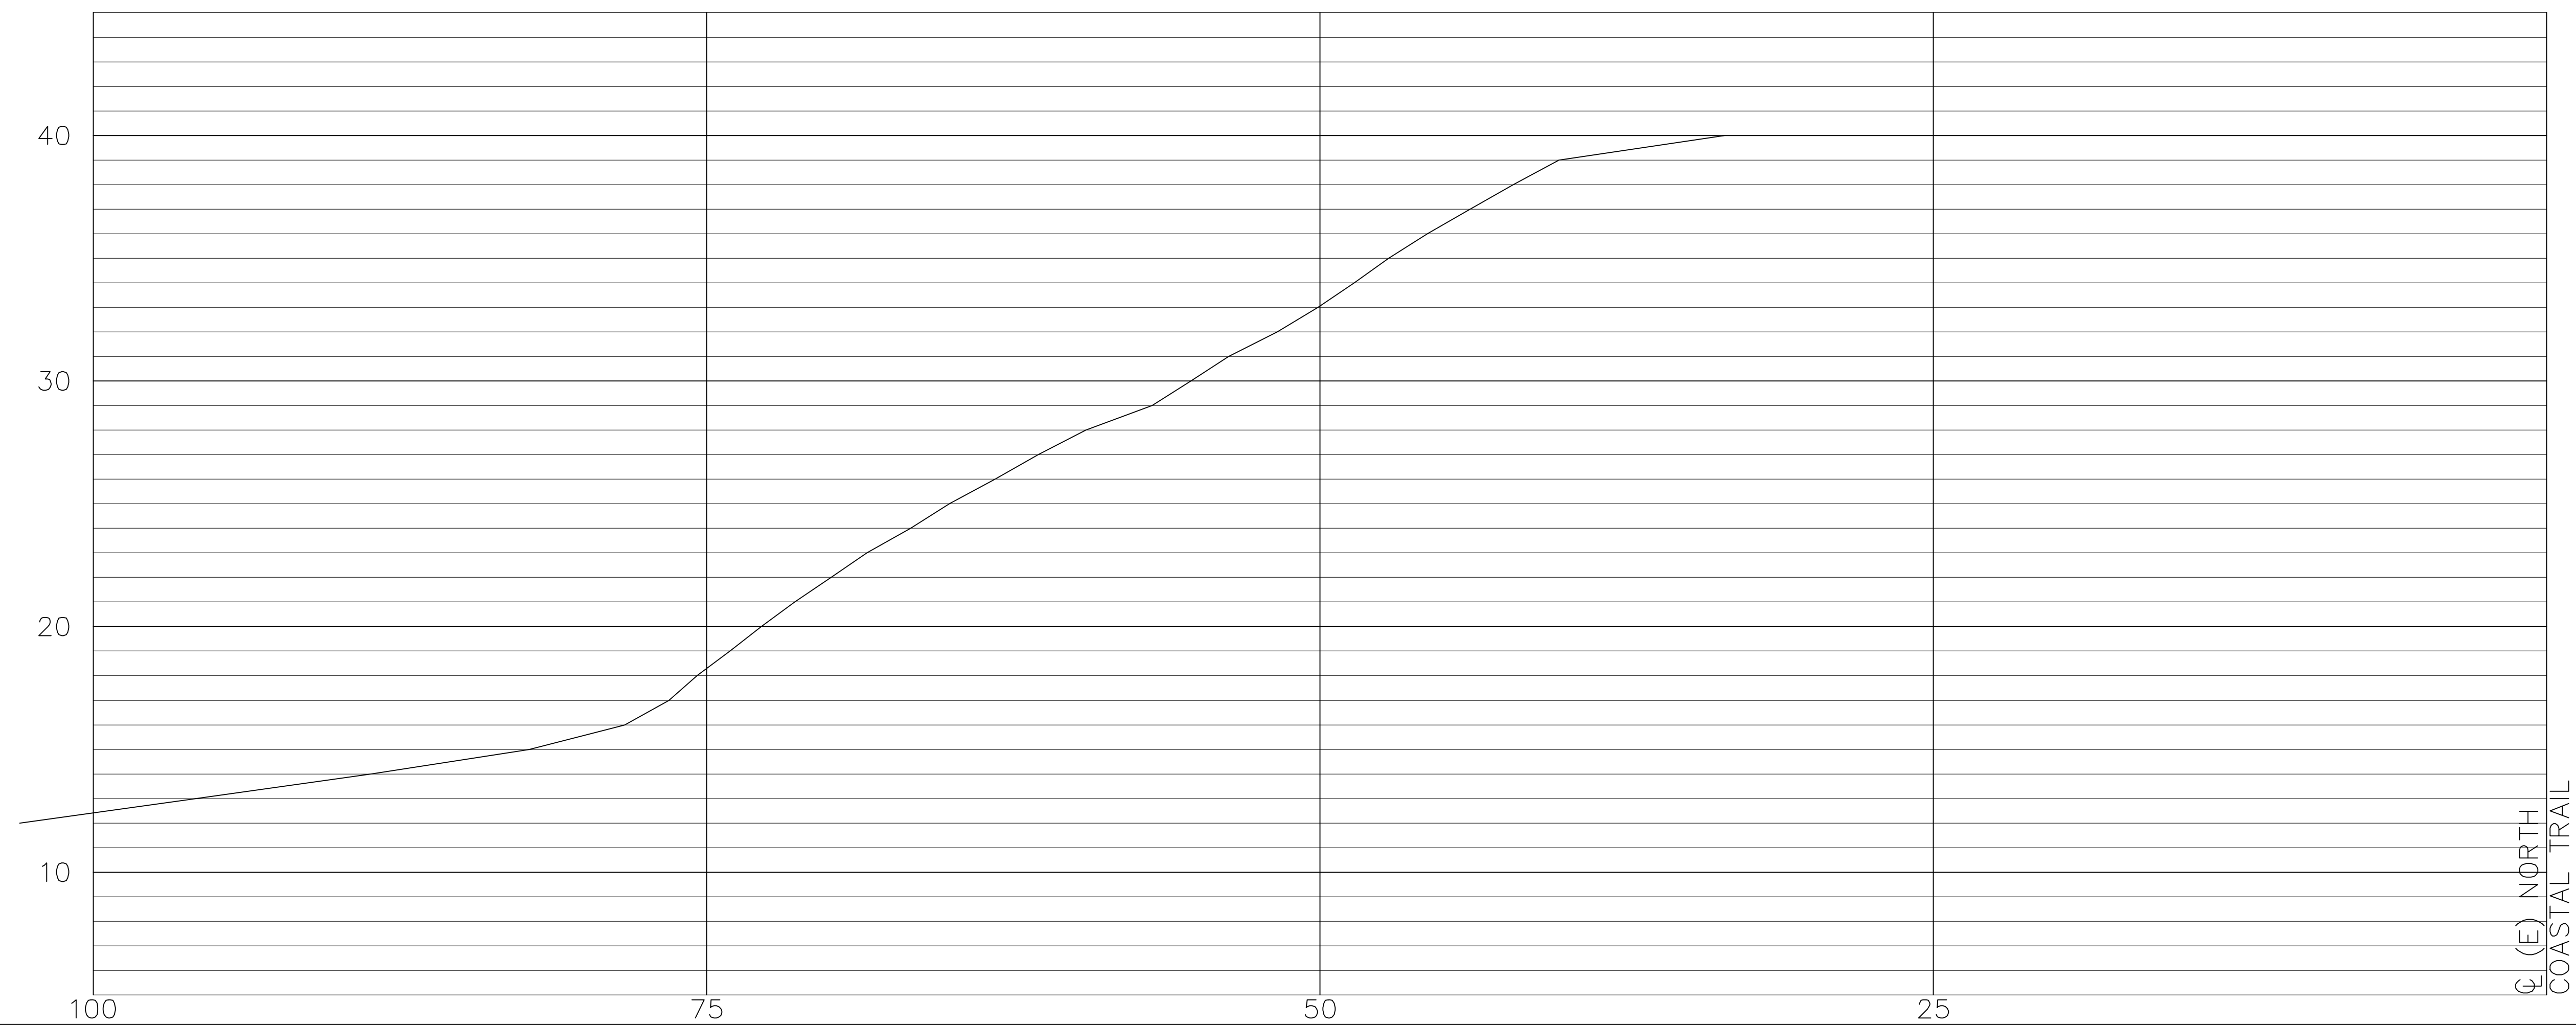

(E) SECTION

$ = 4^1$	$ $
-------------	-----

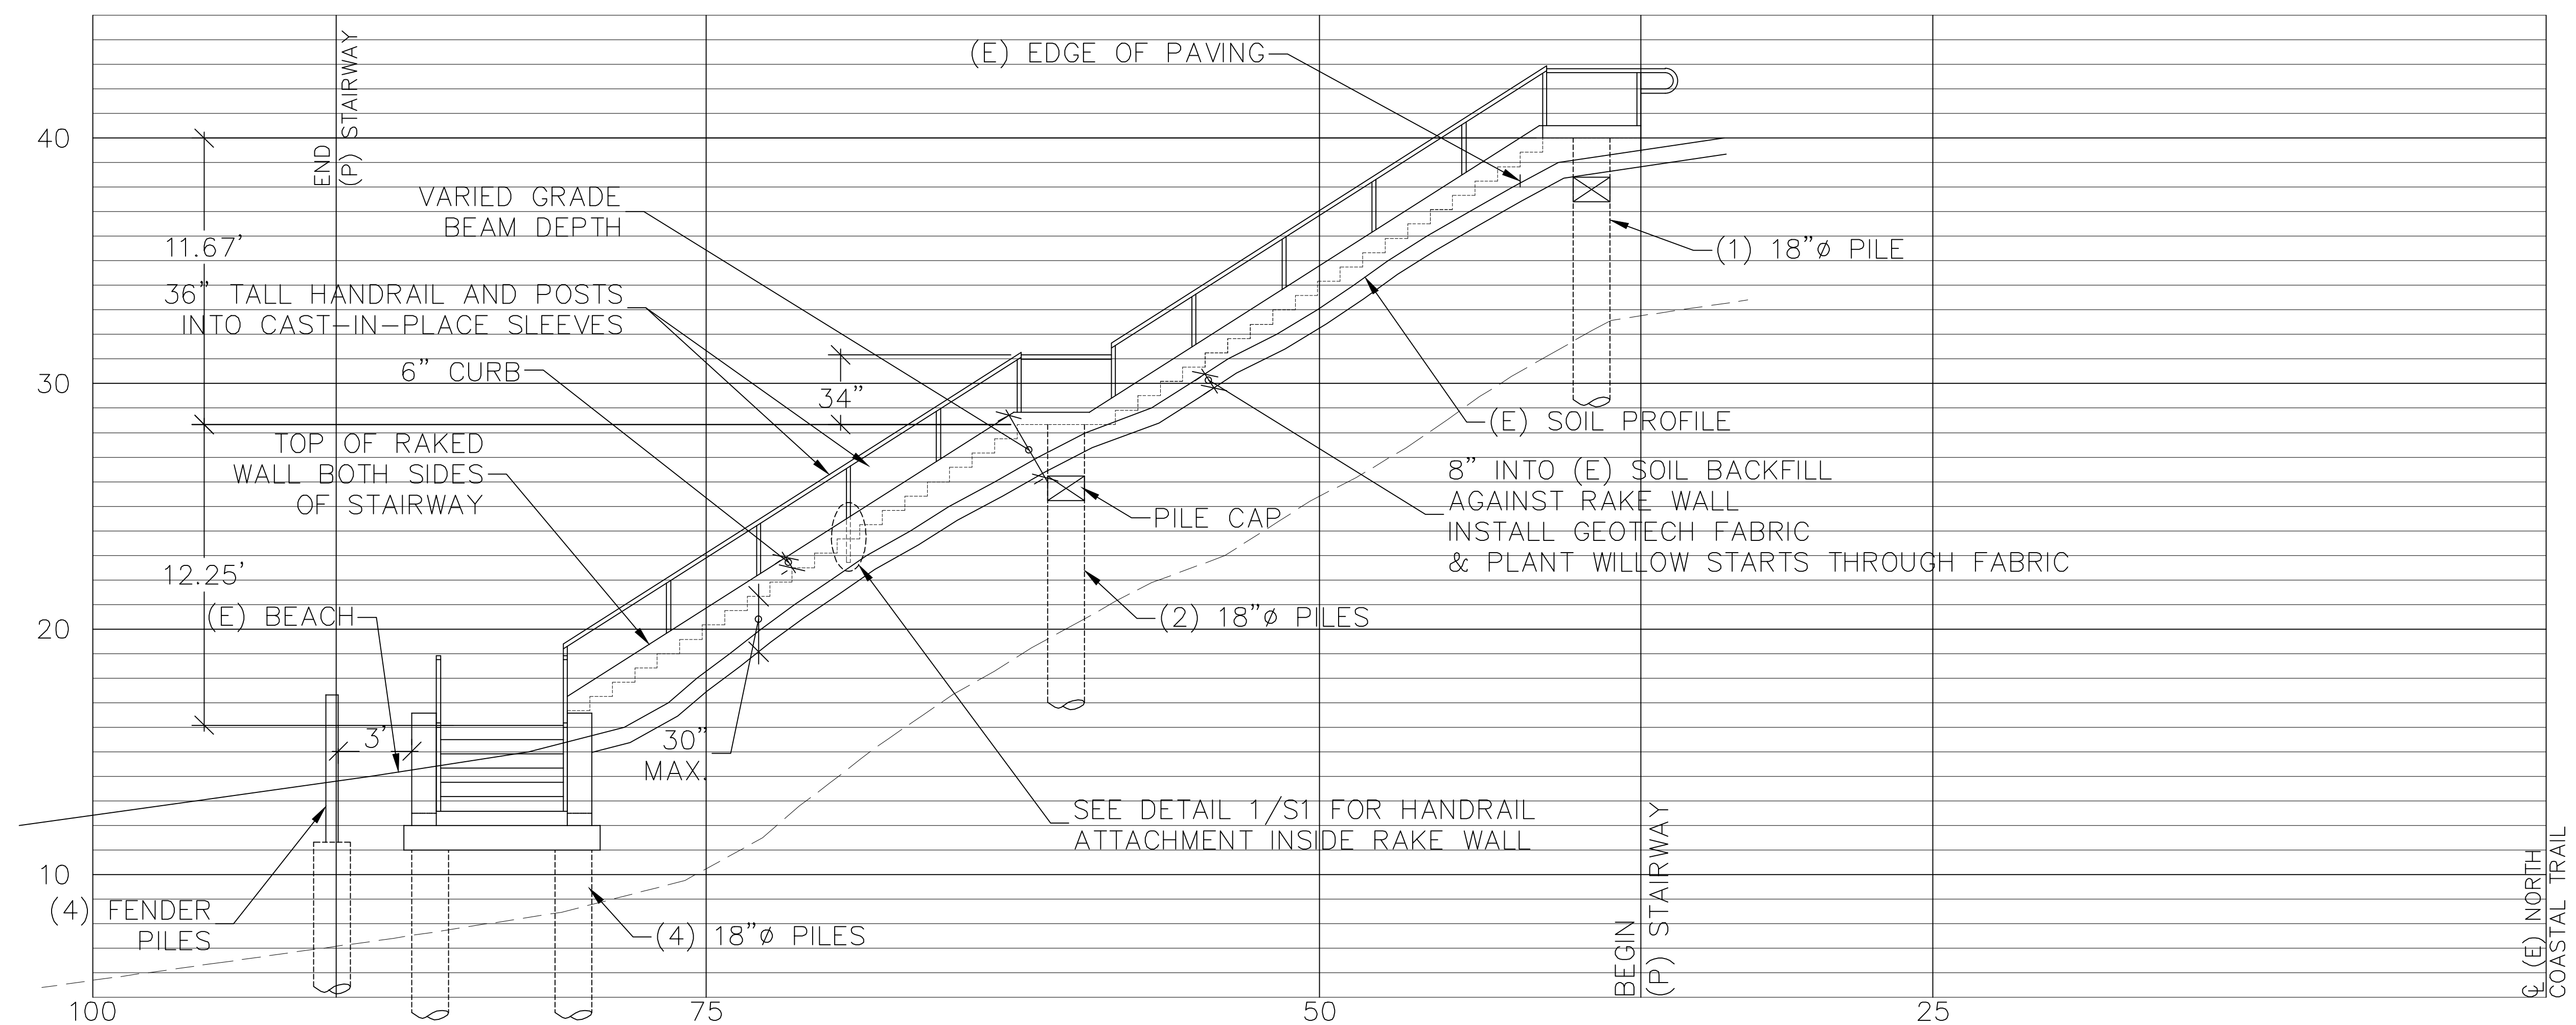

(P) STAIRWAY SECTION

$1^{11} = 4^1$	2
----------------	-----


I.L. Welty & Associates
703 North Main Street
Fort Bragg, California 95437
(707) 964-8865
www.ilwelty.com



(E) SECTION & (P) STAIRWAY SECTION

GLASS BEACH STAIRS REPLACEMENT
COASTAL DEVELOPMENT #1-17 FORT BRAGG, CA 95437

SOB #10017	DRAWN TH
DATE 3/1/2017	
SCALE AS SHOWN	
APPROVED	
R.C.E. 19461	

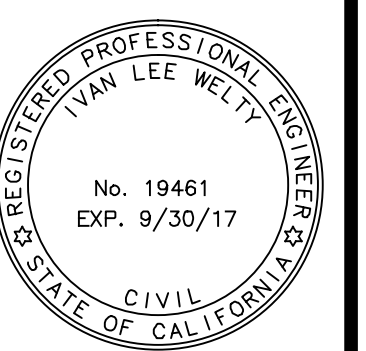

SHEET

S 2

F 3 SHEETS

