



(E) STAIRWAY PLAN

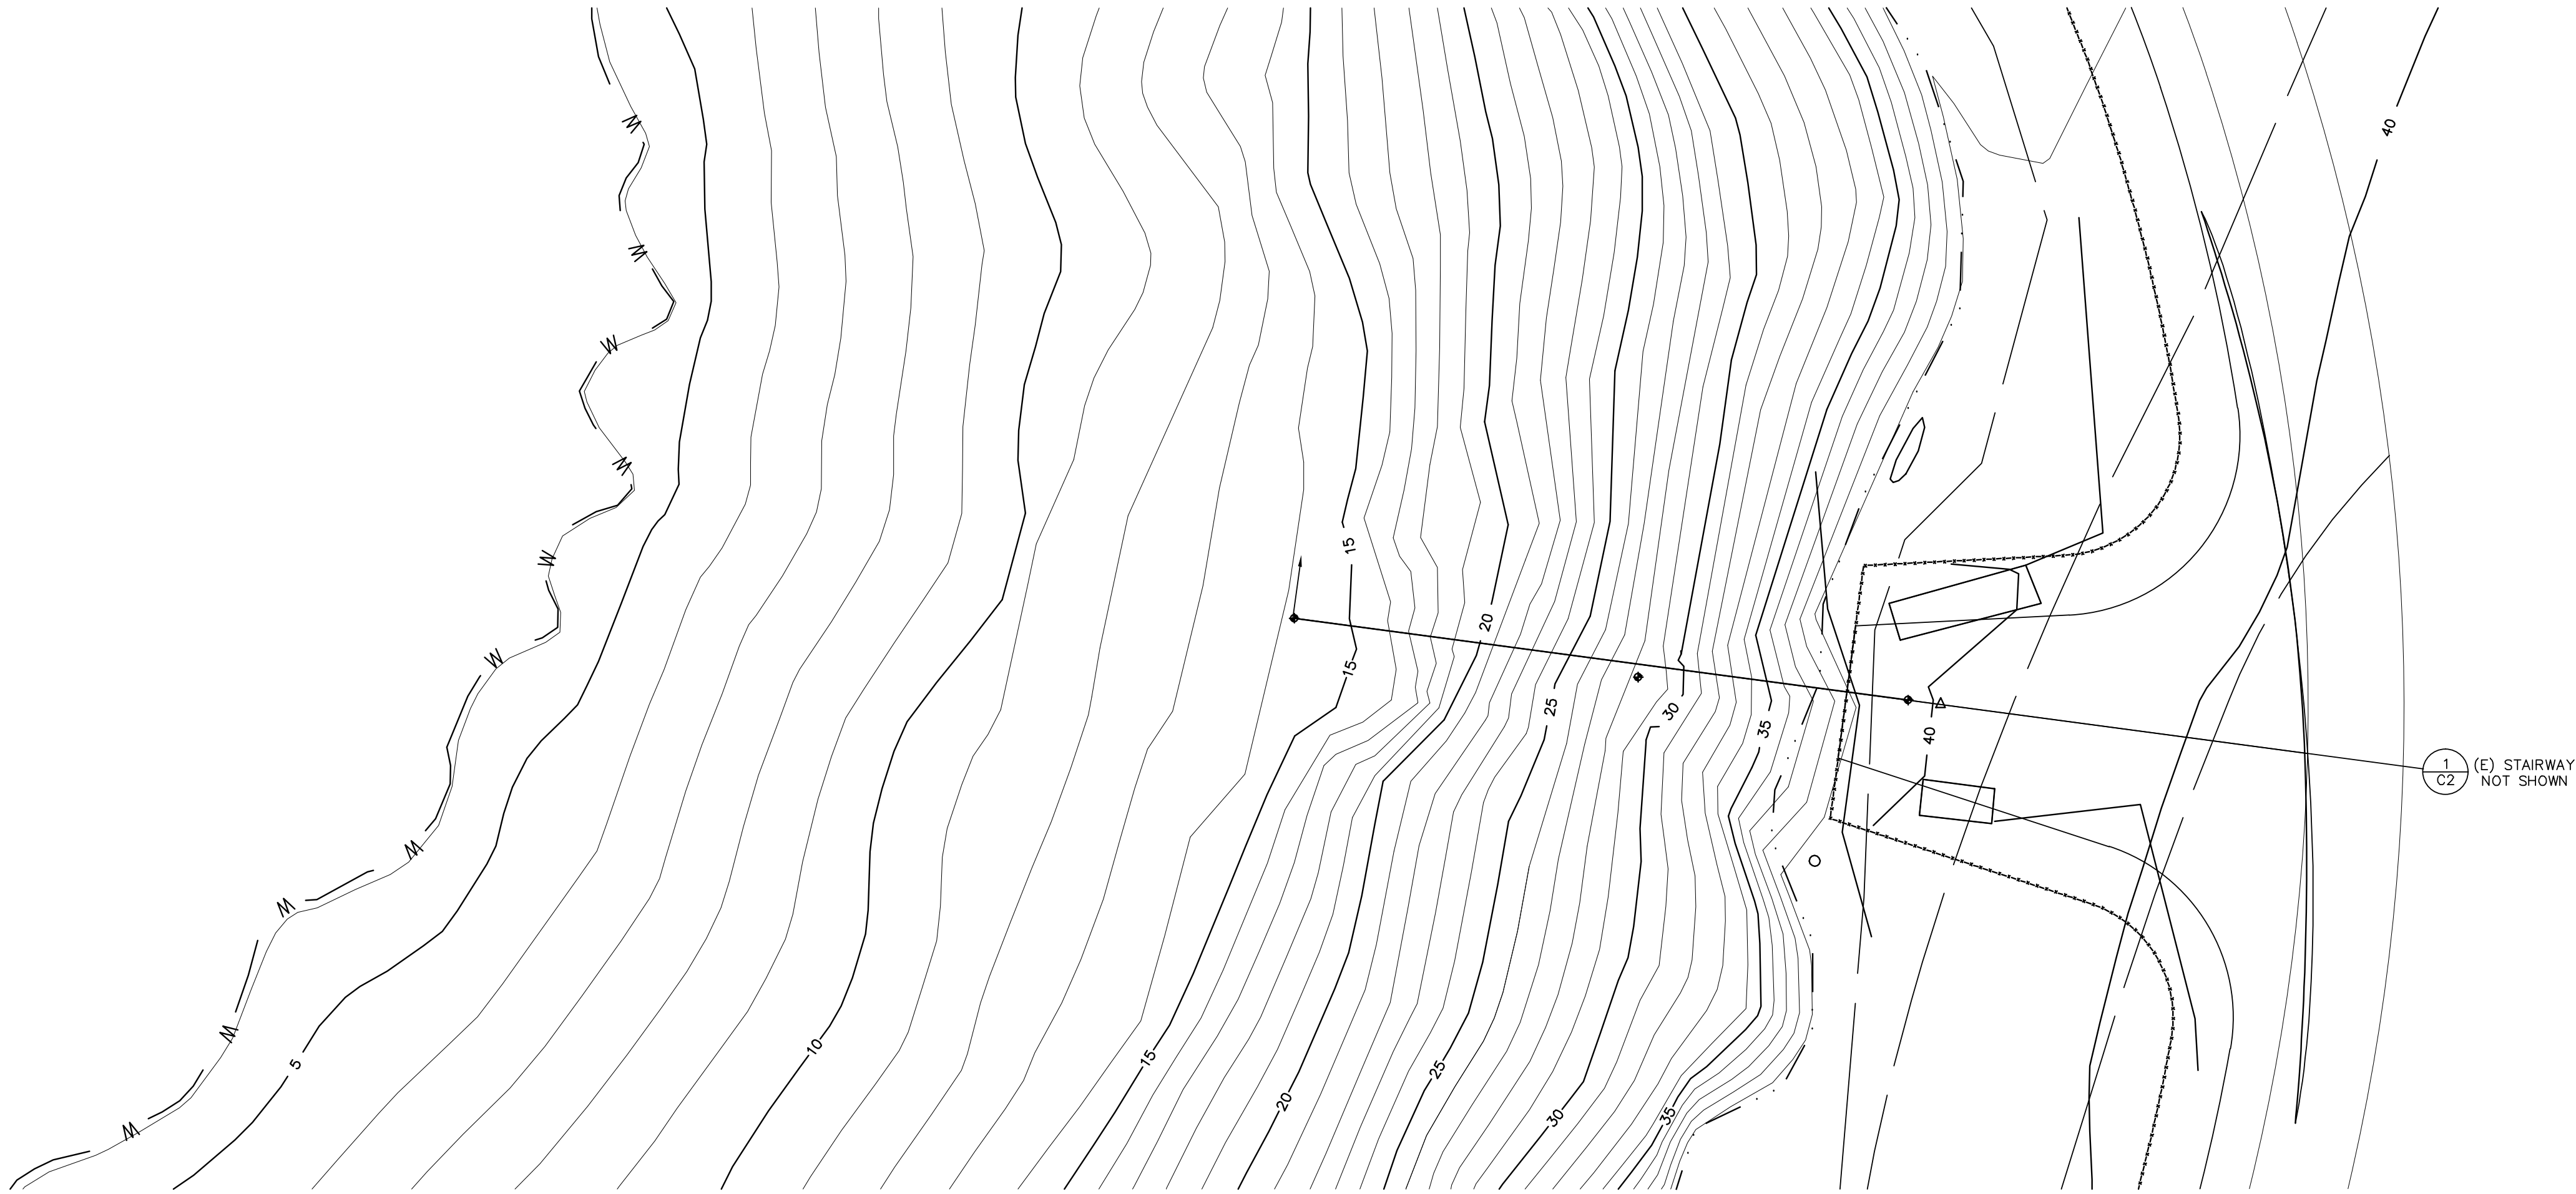

(P) STAIRWAY REPAIR PLAN

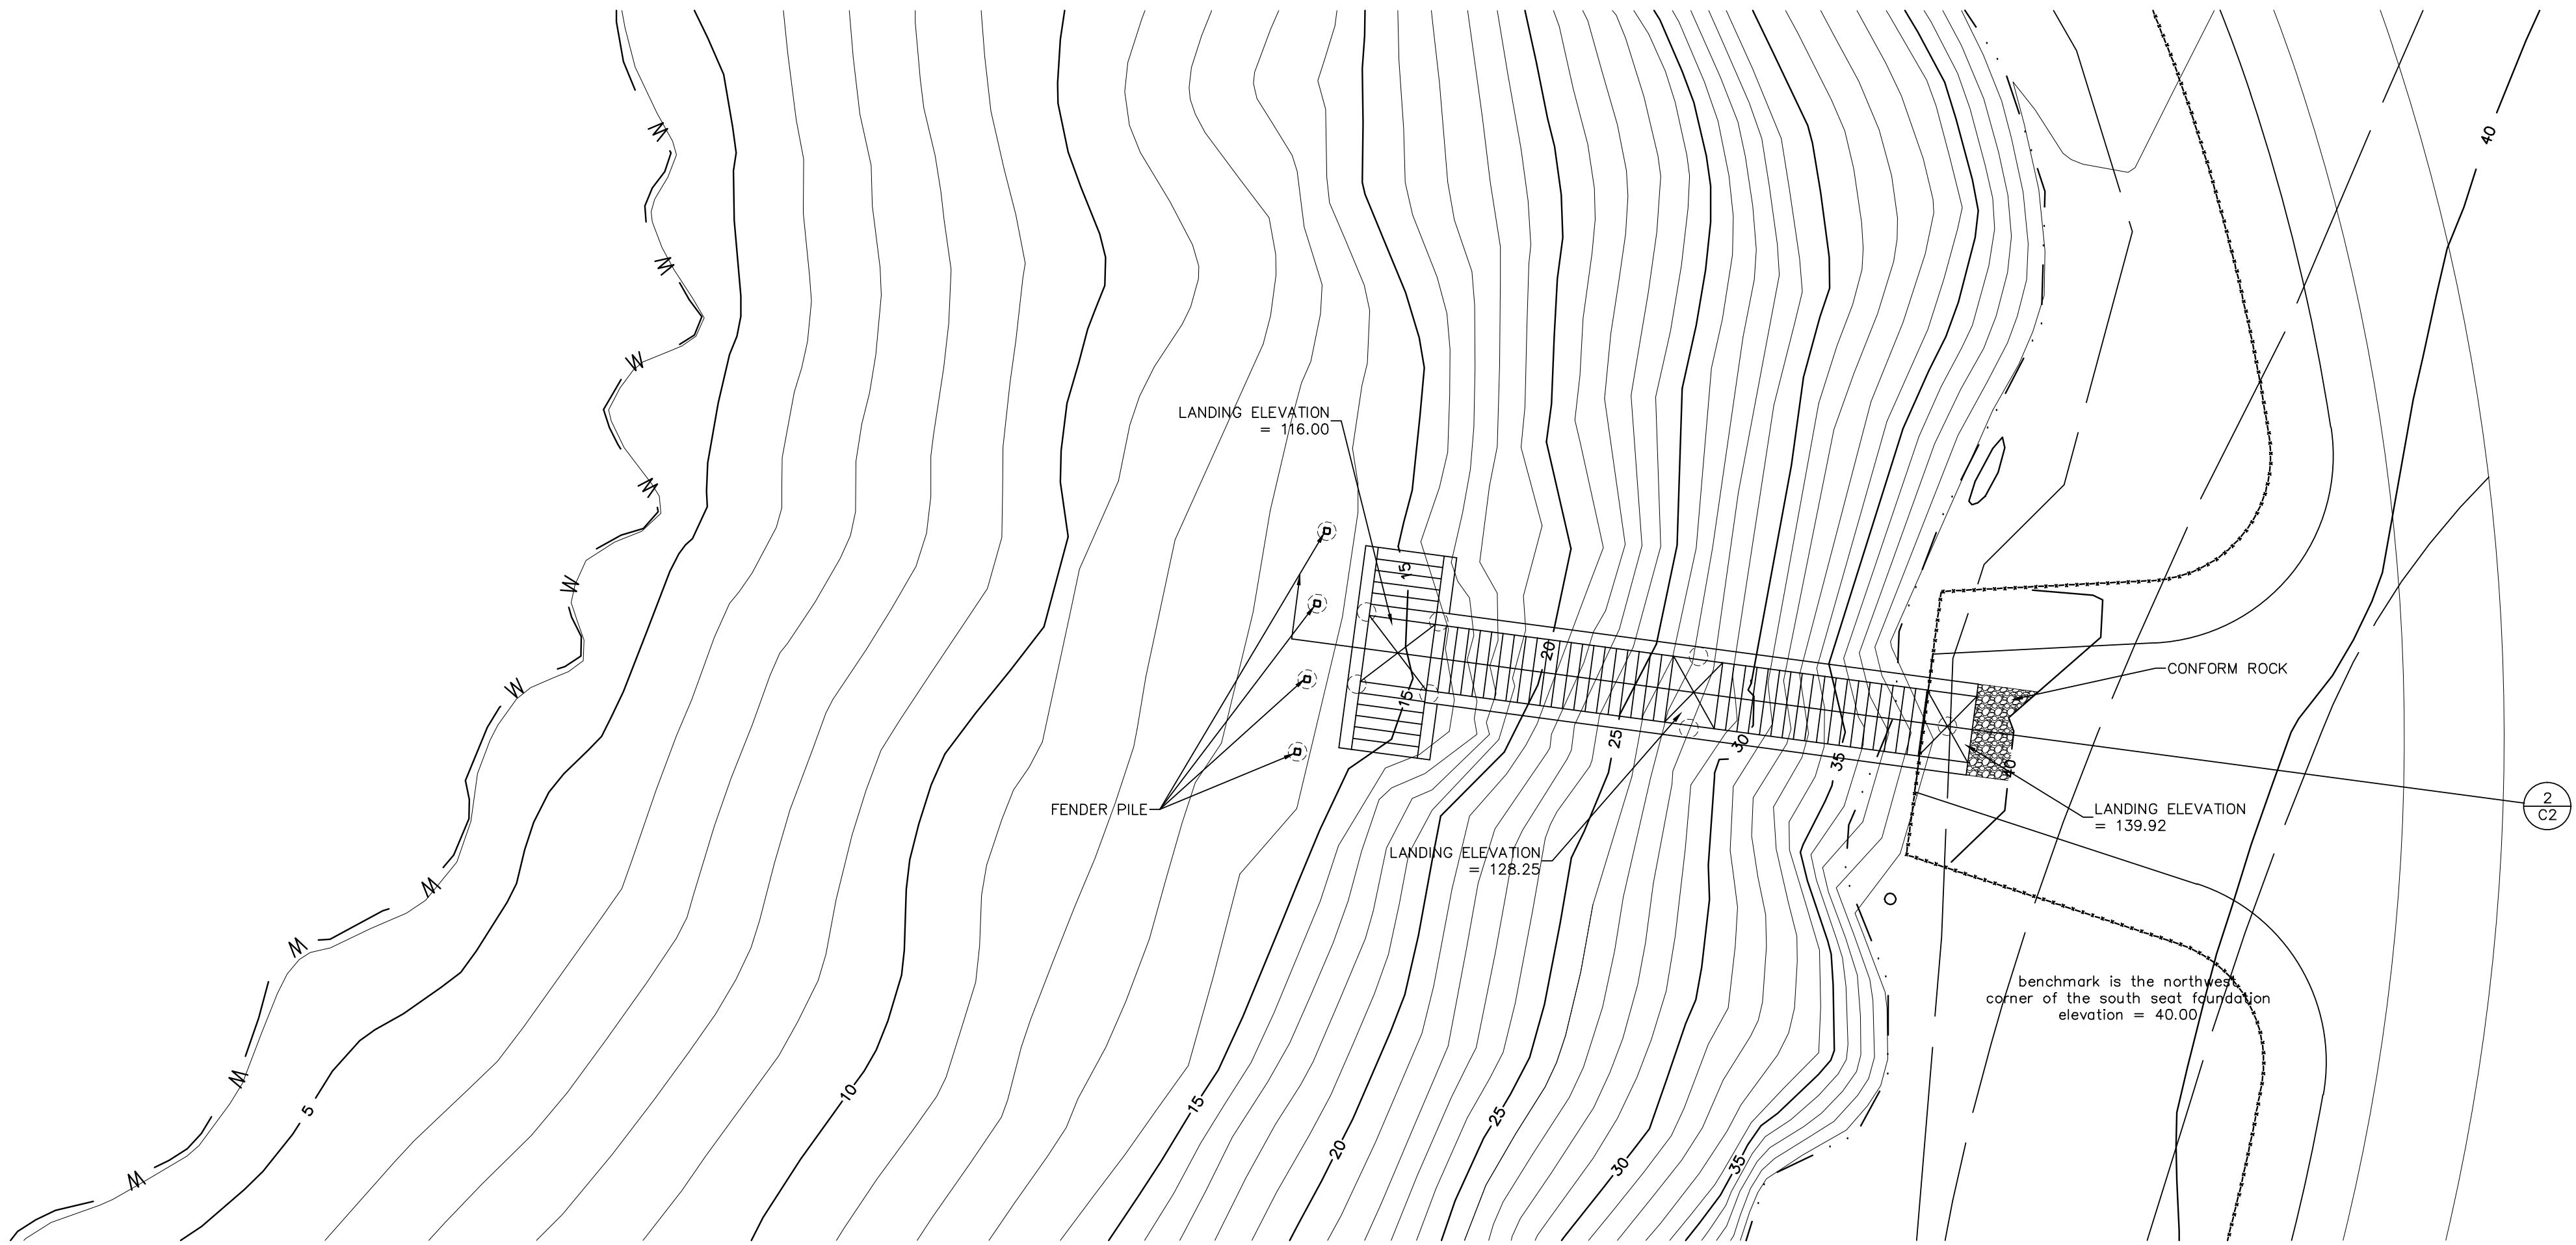


1" = 10'

1" = 10'

2

OF 3 SHEETS


JOB #6017	DRAWN TH
DATE 3/1/2017	SCALE AS SHOWN
APPROVED	R.C.E. 19461

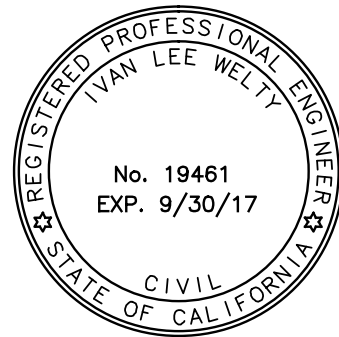

(E) STAIRWAY & (P) STAIRWAY REPAIR PLAN
GLASS BEACH STAIRS REPLACEMENT
COASTAL DEVELOPMENT #1-17 FORT BRAGG, CA 95437




I.L. Welly & Associates
703 North Main Street
Fort Bragg, California 95437
(707) 964-8865
www.ilwelly.com

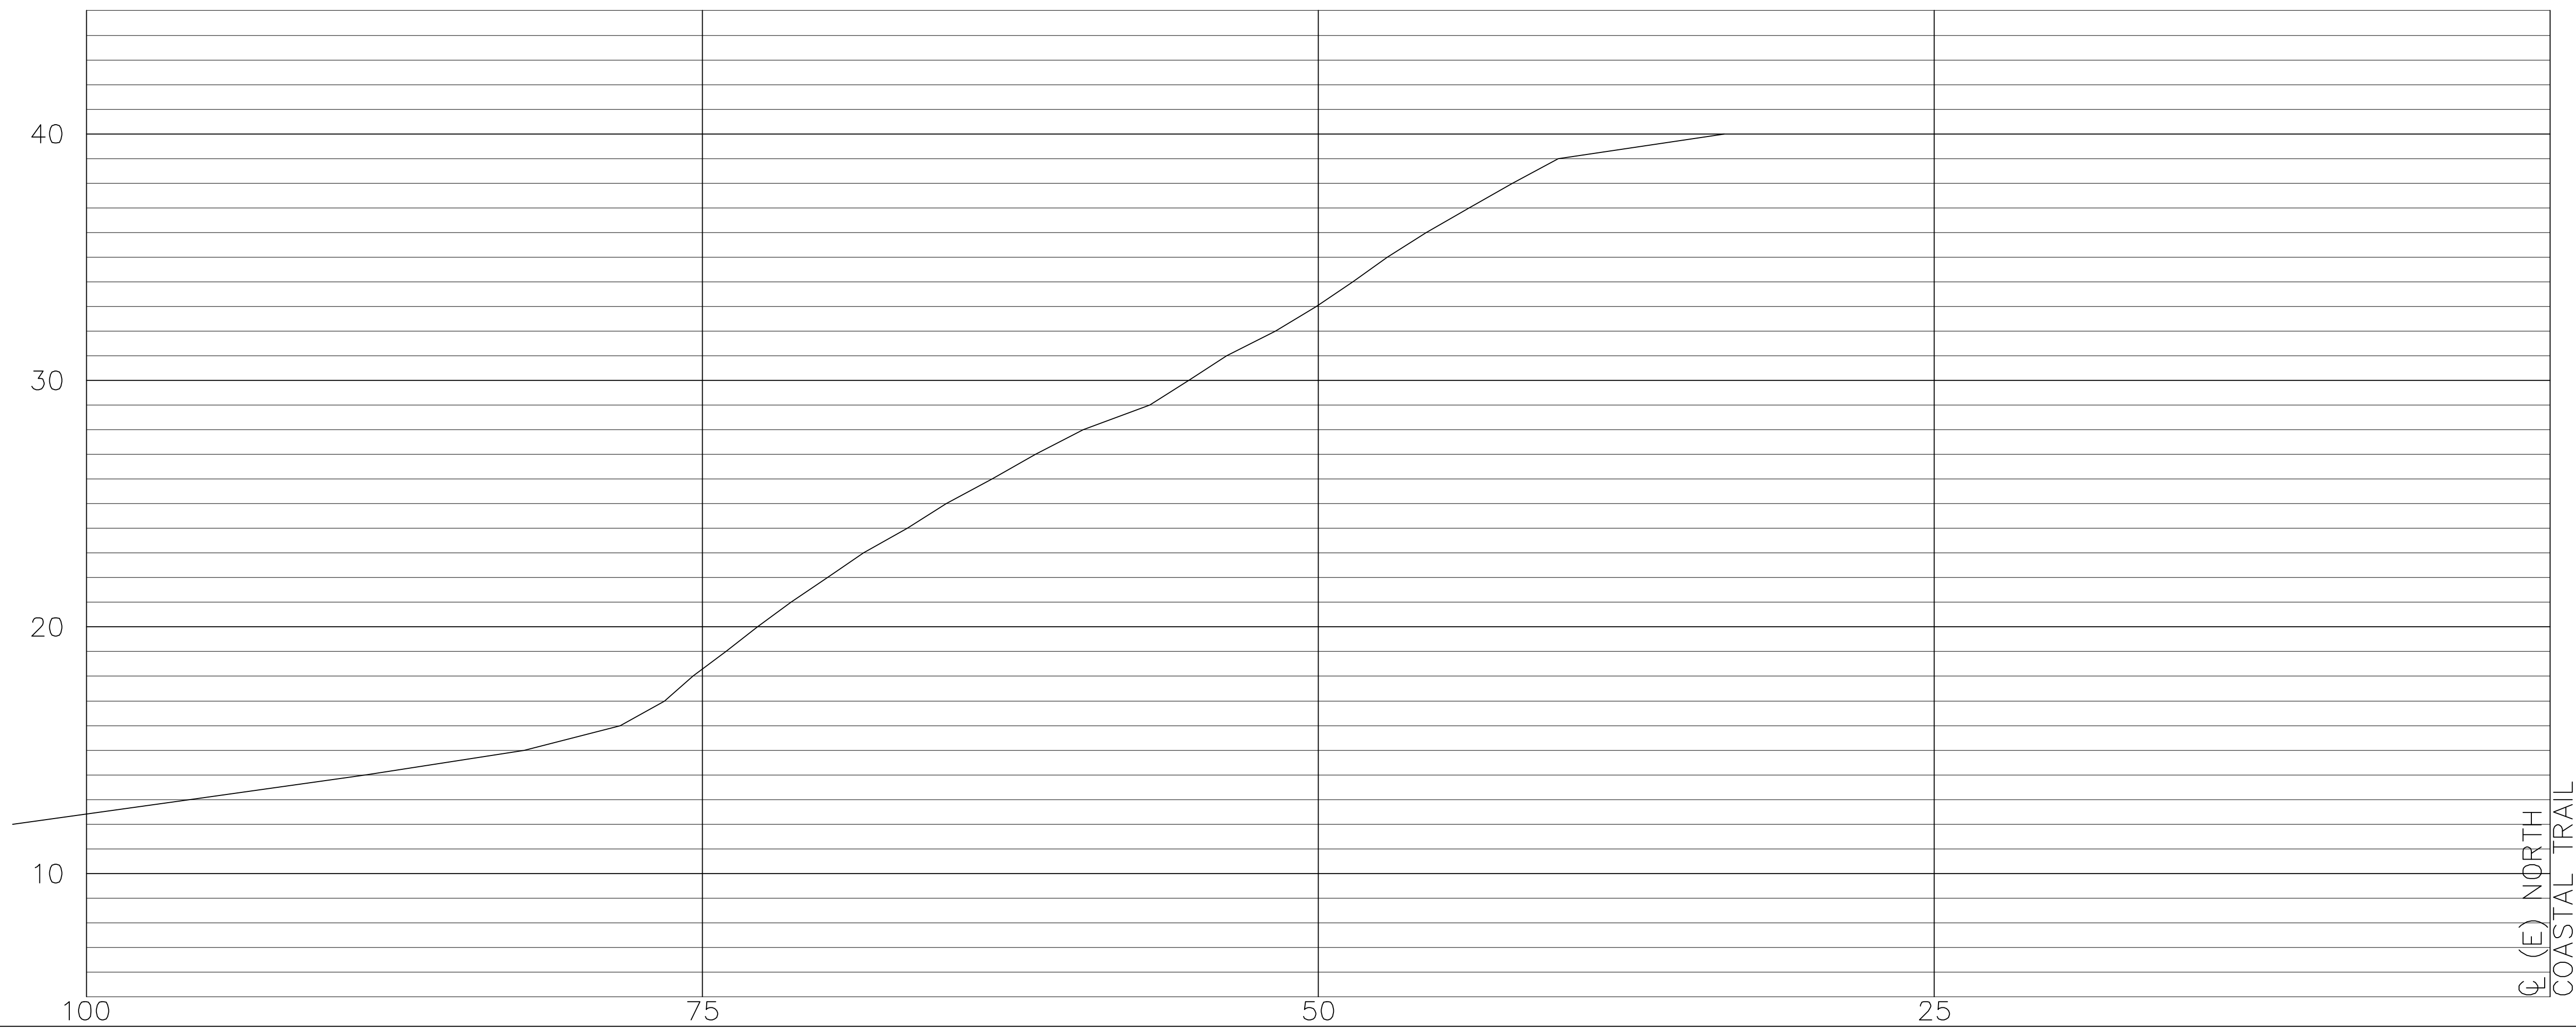


(E) SECTION

1" = 4' |

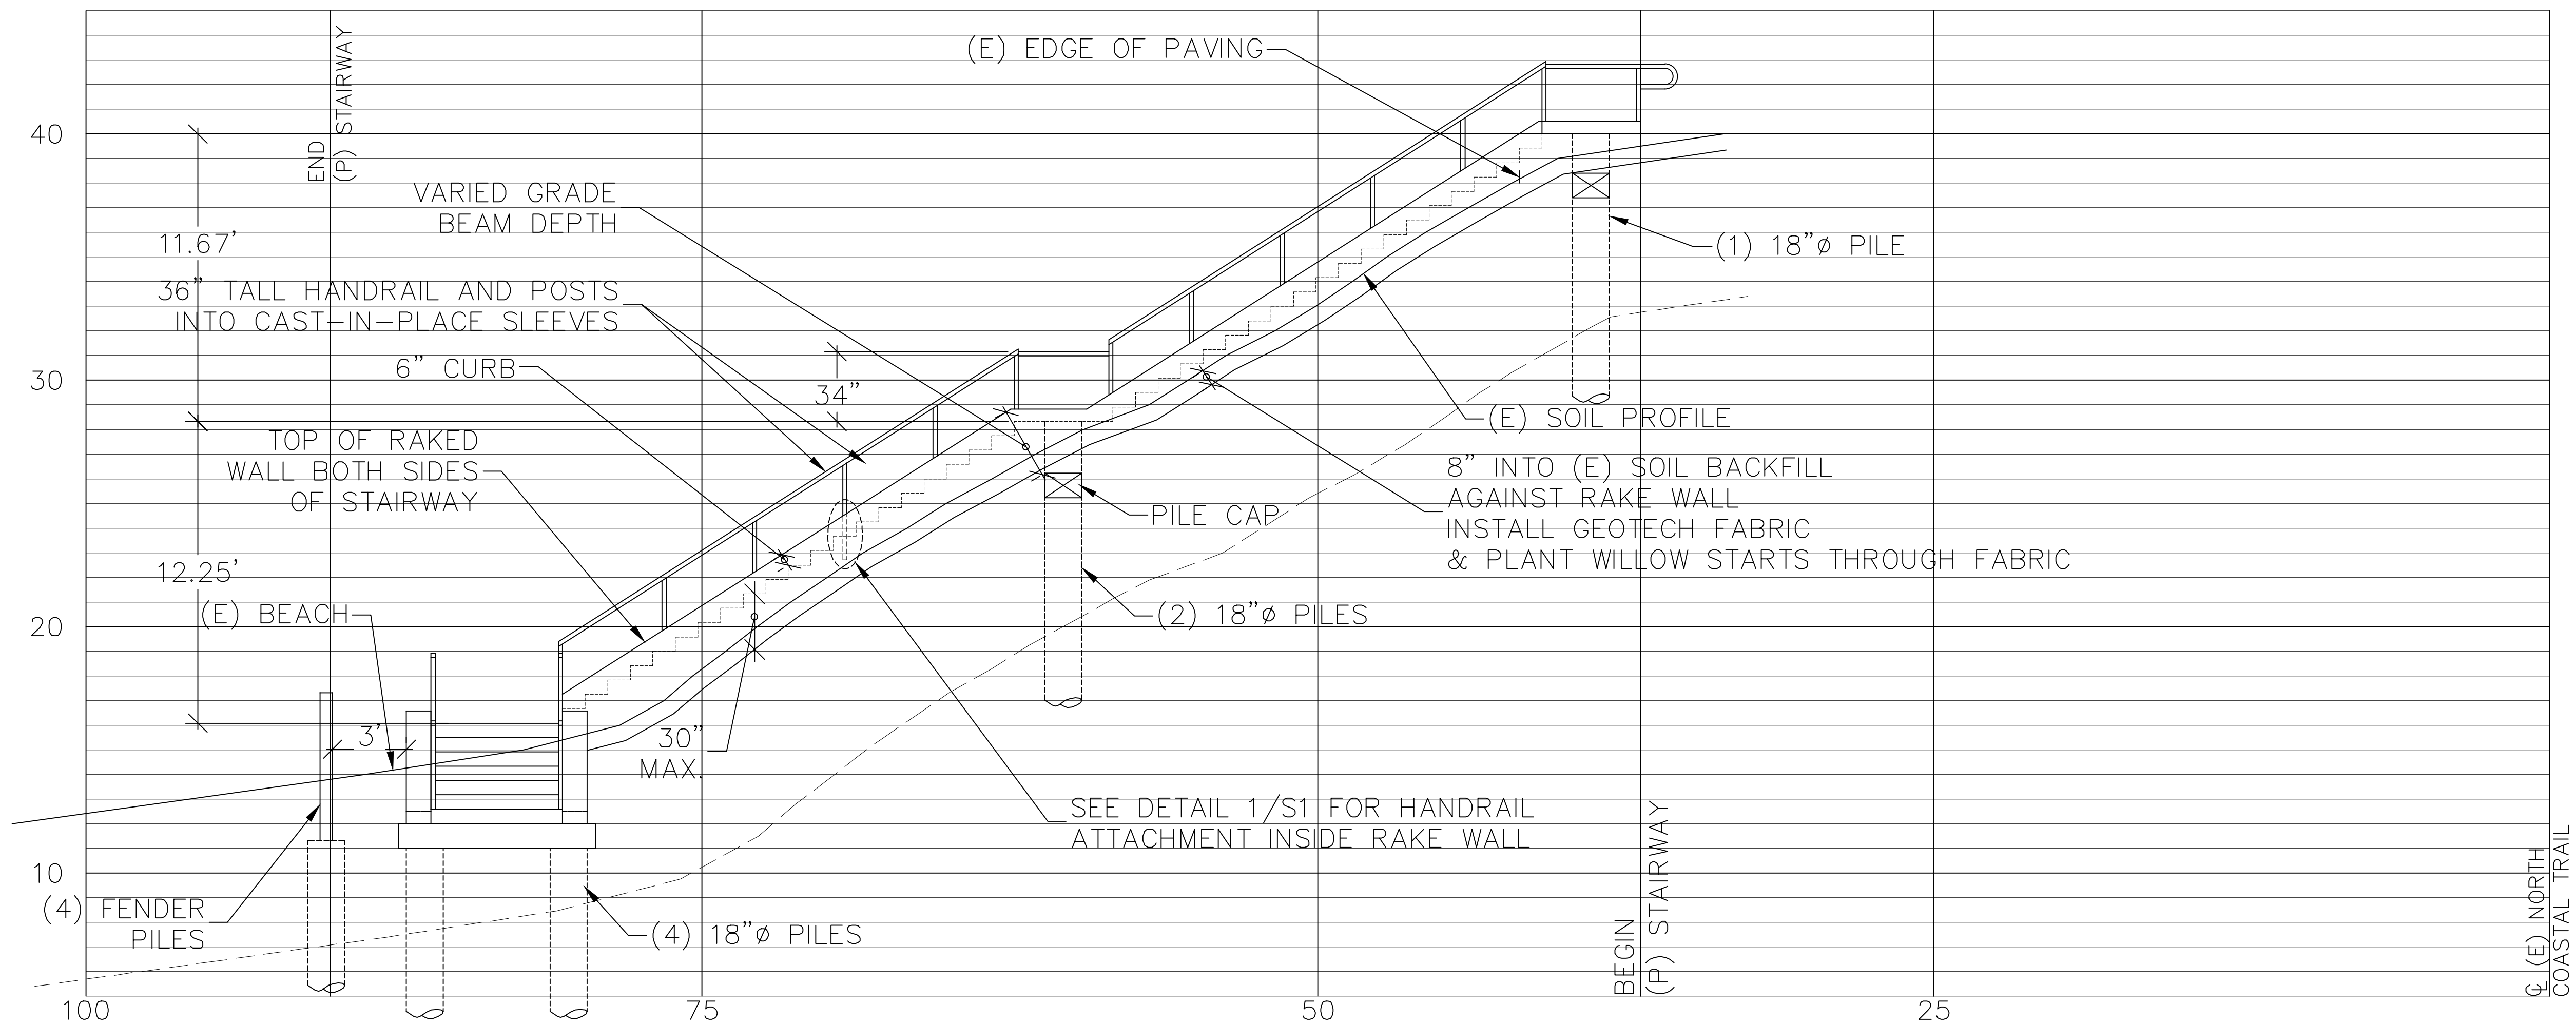


(P) STAIRWAY SECTION


1" = 4' | 2

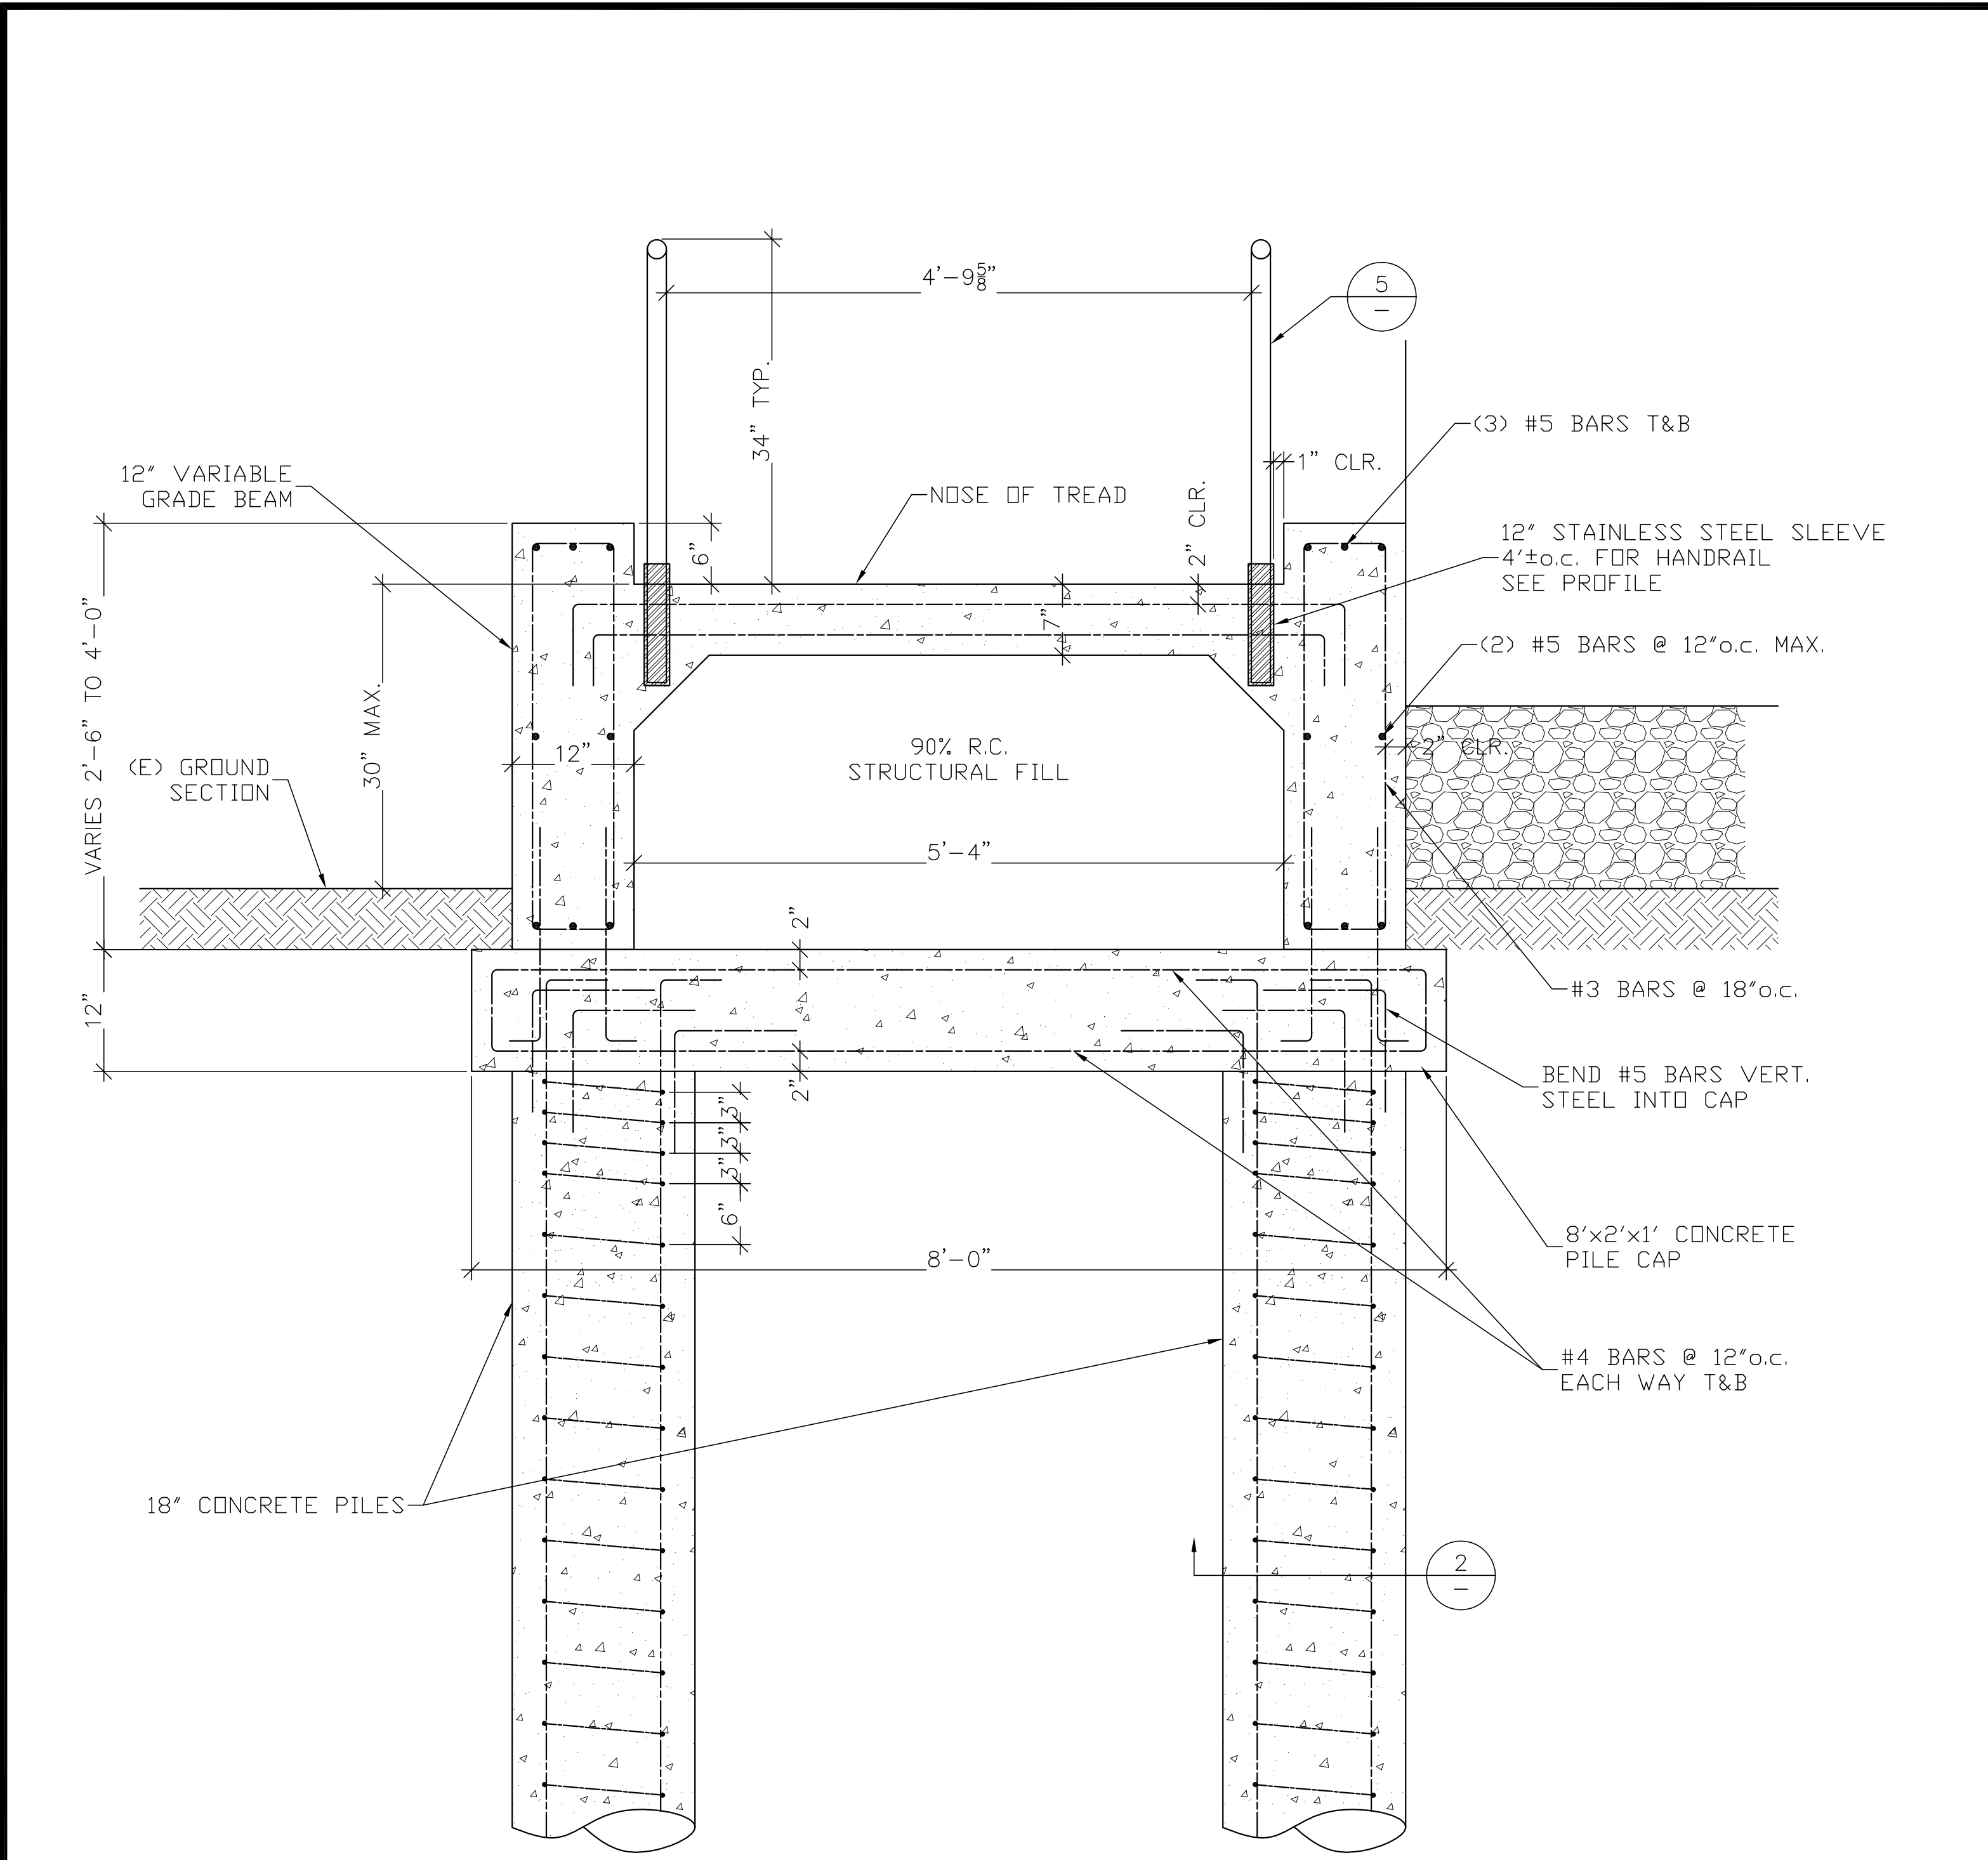



STAIRWAY SECTION	N.T.S.	1
------------------	--------	---

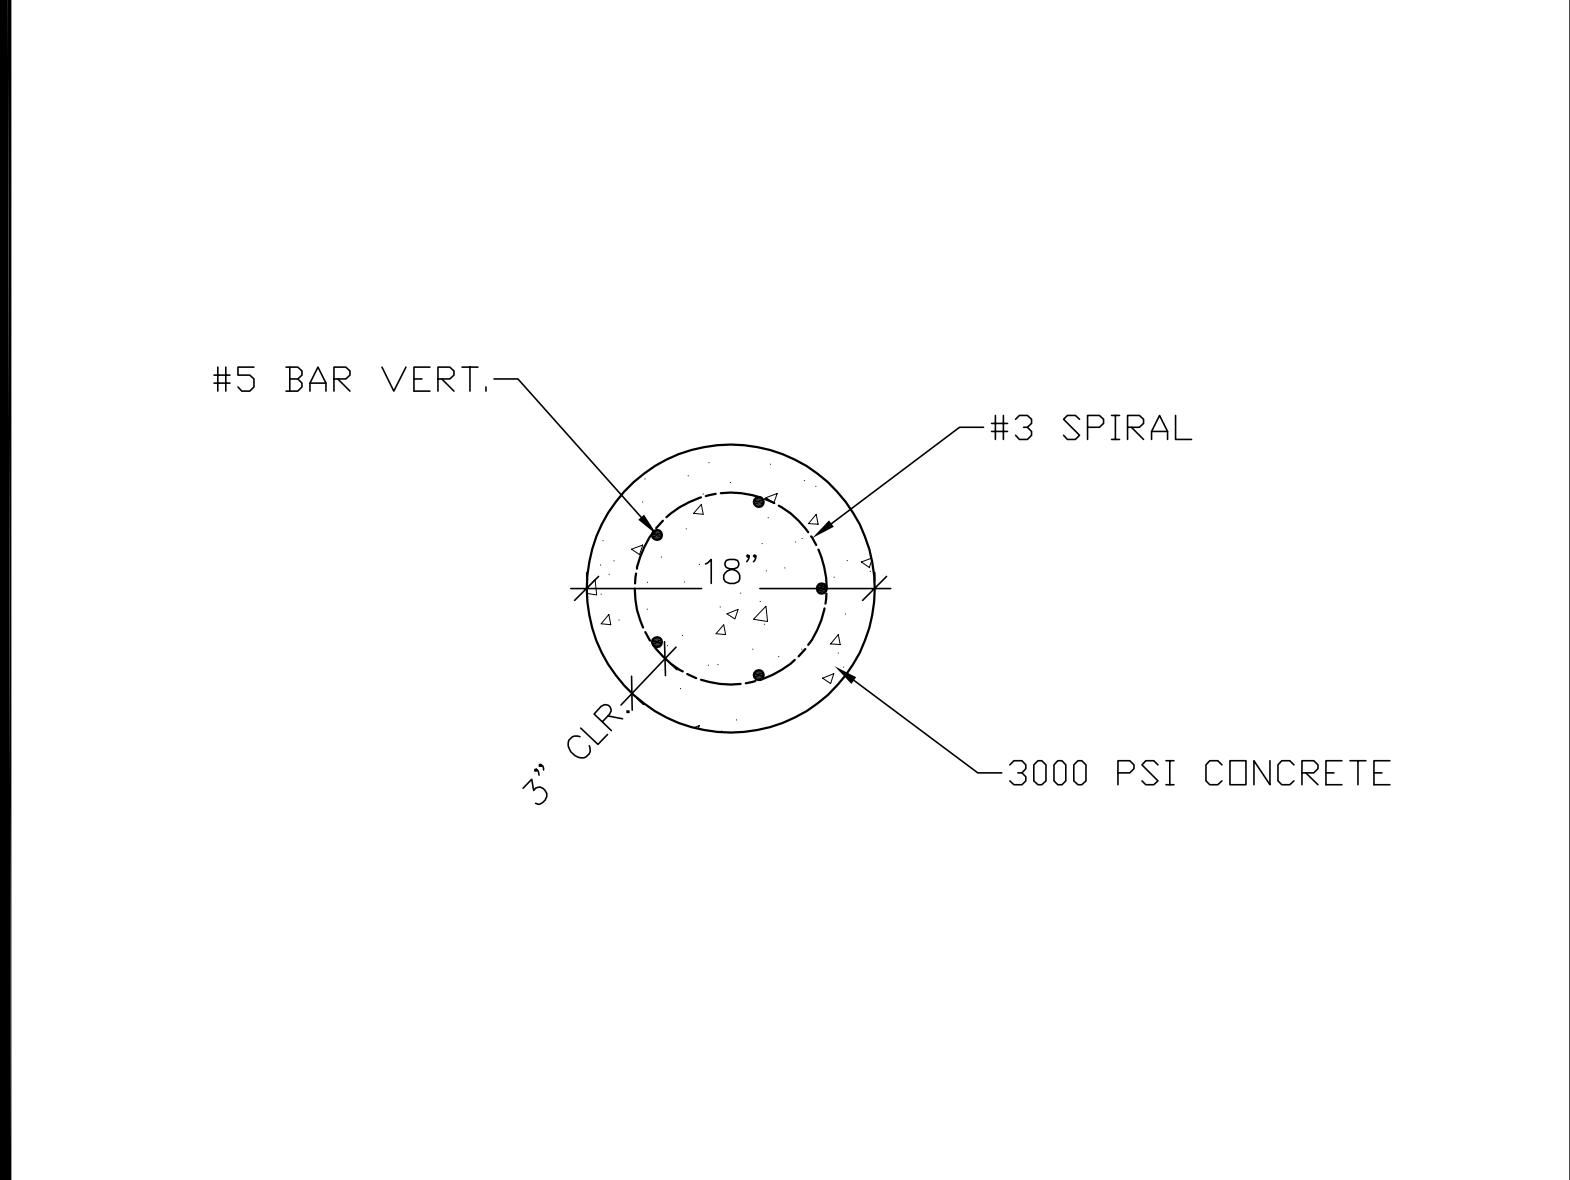

PILE SECTION	N.T.S.	2
--------------	--------	---

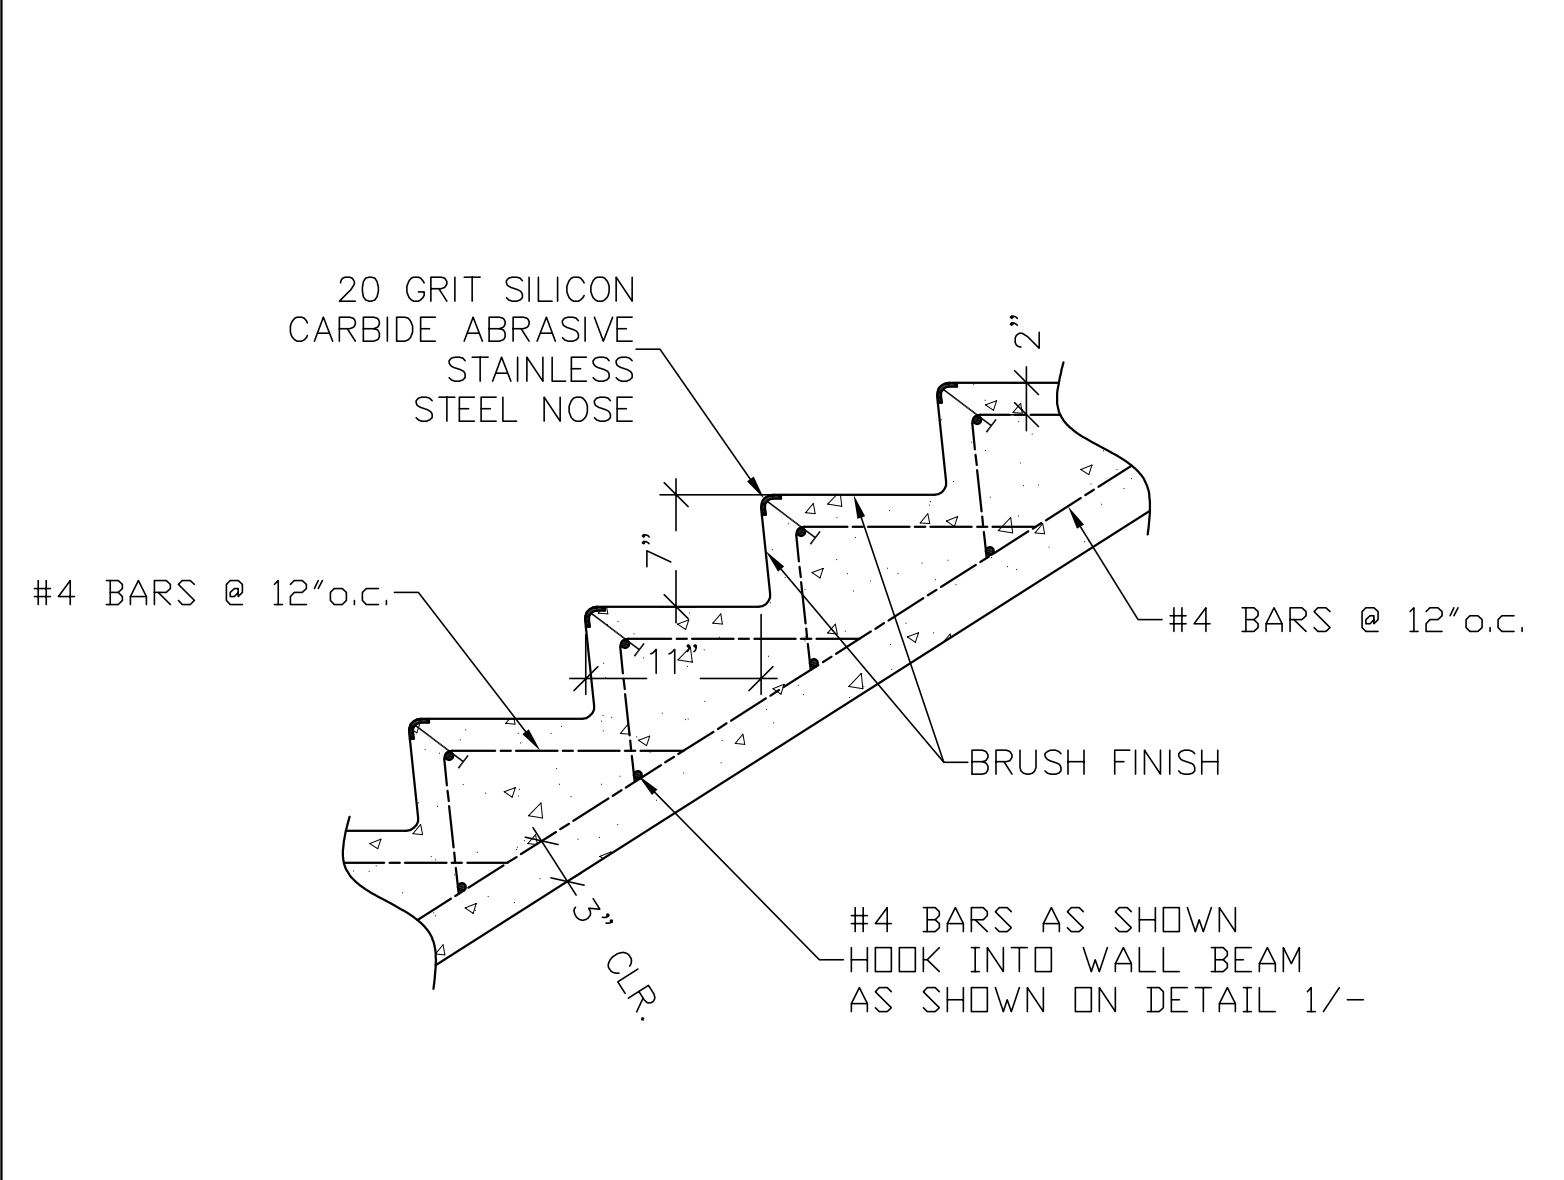

STAIR DETAIL	N.T.S.	3
--------------	--------	---

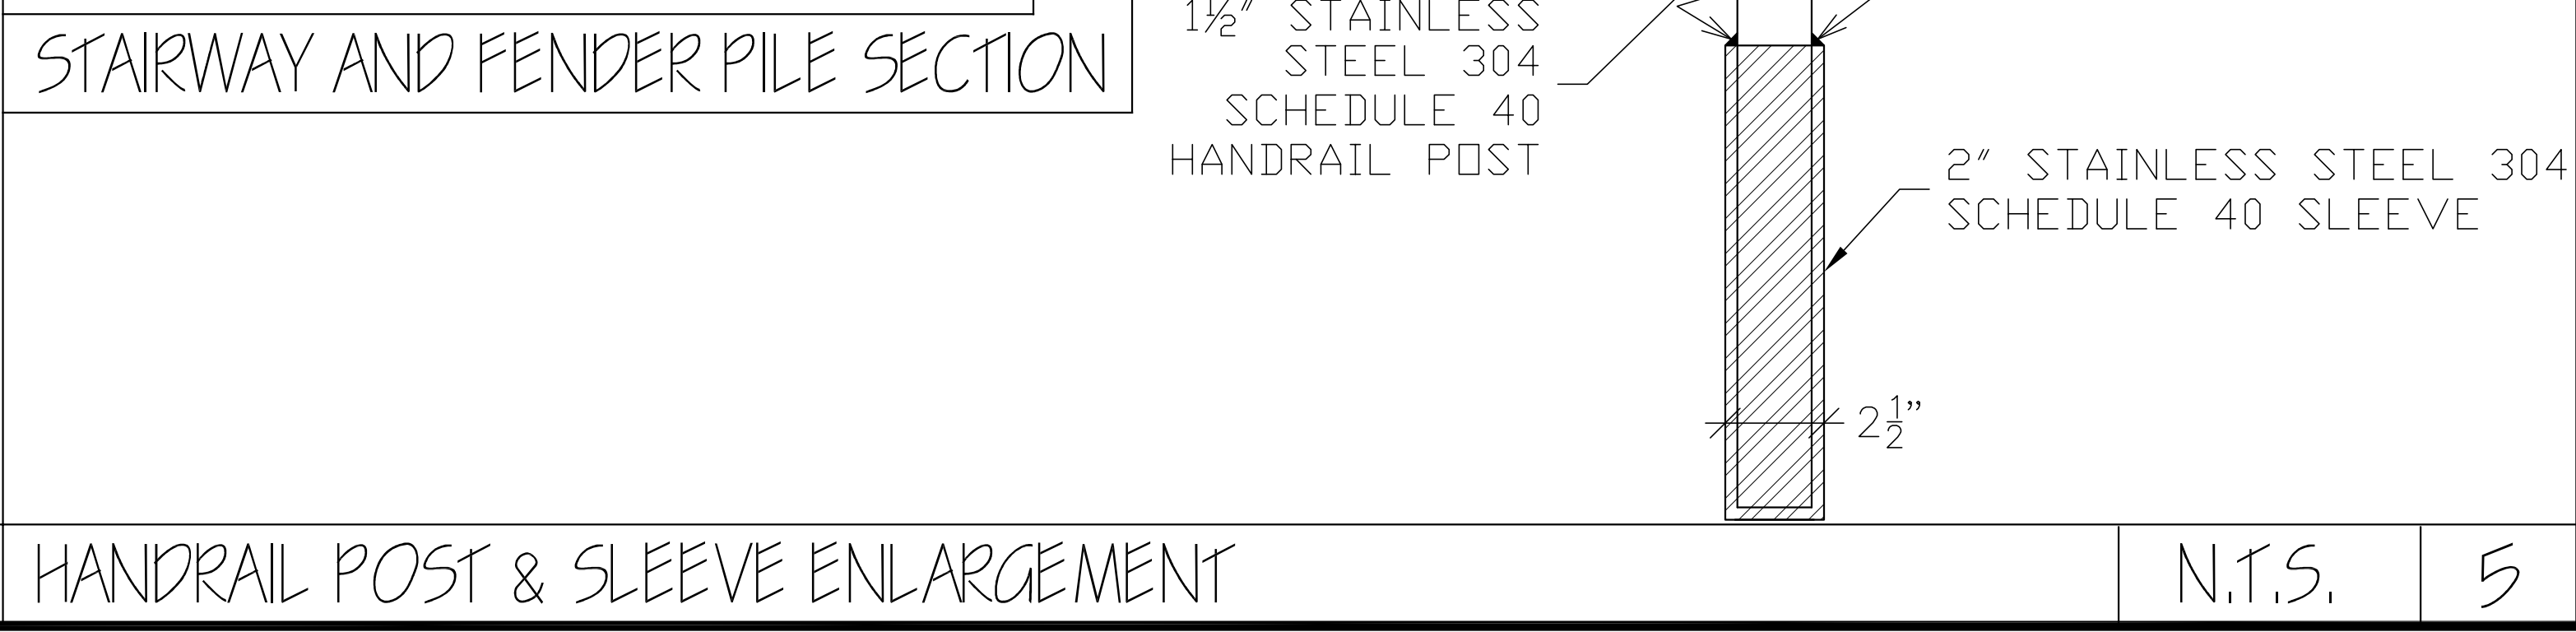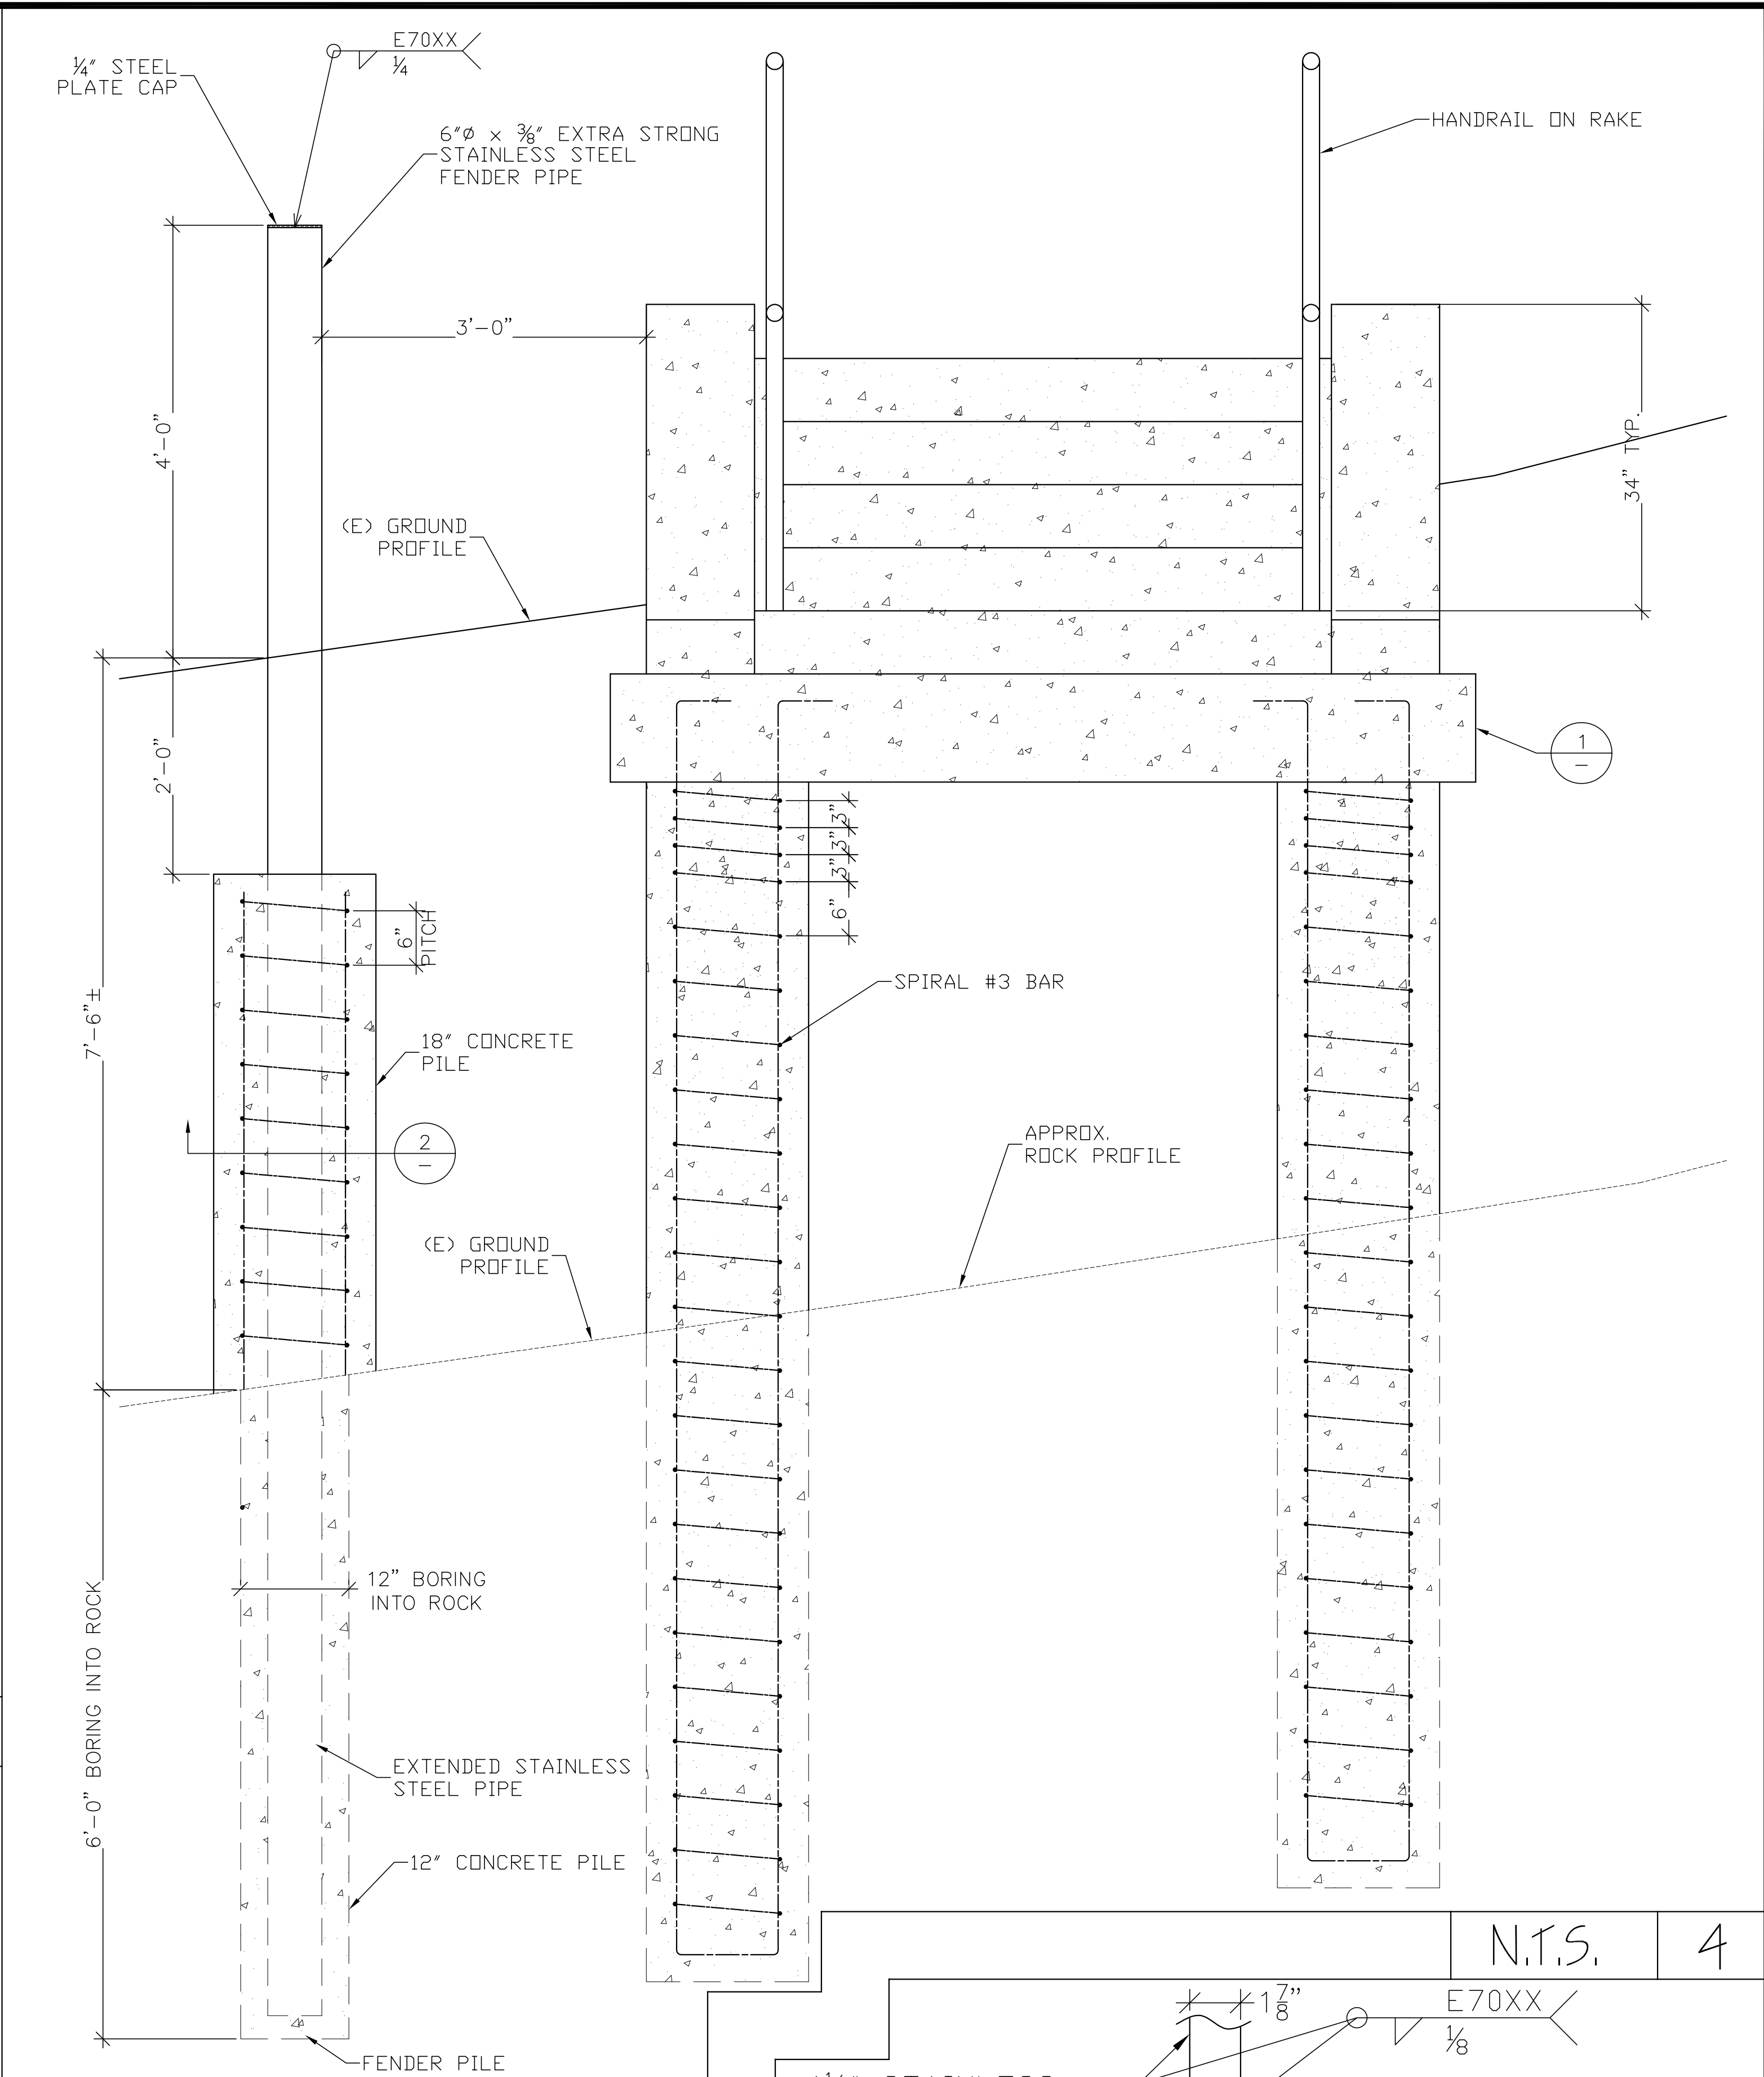

HANDRAIL POST & SLEEVE ENLARGEMENT	N.T.S.	5
------------------------------------	--------	---

I.L. Welty & Associates
703 North Main Street
Fort Bragg, California 95437
(707) 964-8865
www.ilwelty.com

TYPICAL DETAILS

GLASS BEACH STAIRS REPLACEMENT
COASTAL DEVELOPMENT #1-17 FORT BRAGG, CA 95437

REVISION	BY	DATE	JOB	16017
			DRAWN	TH
			DATE	3/1/2017
			SCALE	AS NOTED
			APPROVED	

S3

OF 3 SHEETS